


RECONSTRUCTION OF THISTLE CLOSE

HOPPERS CROSSING

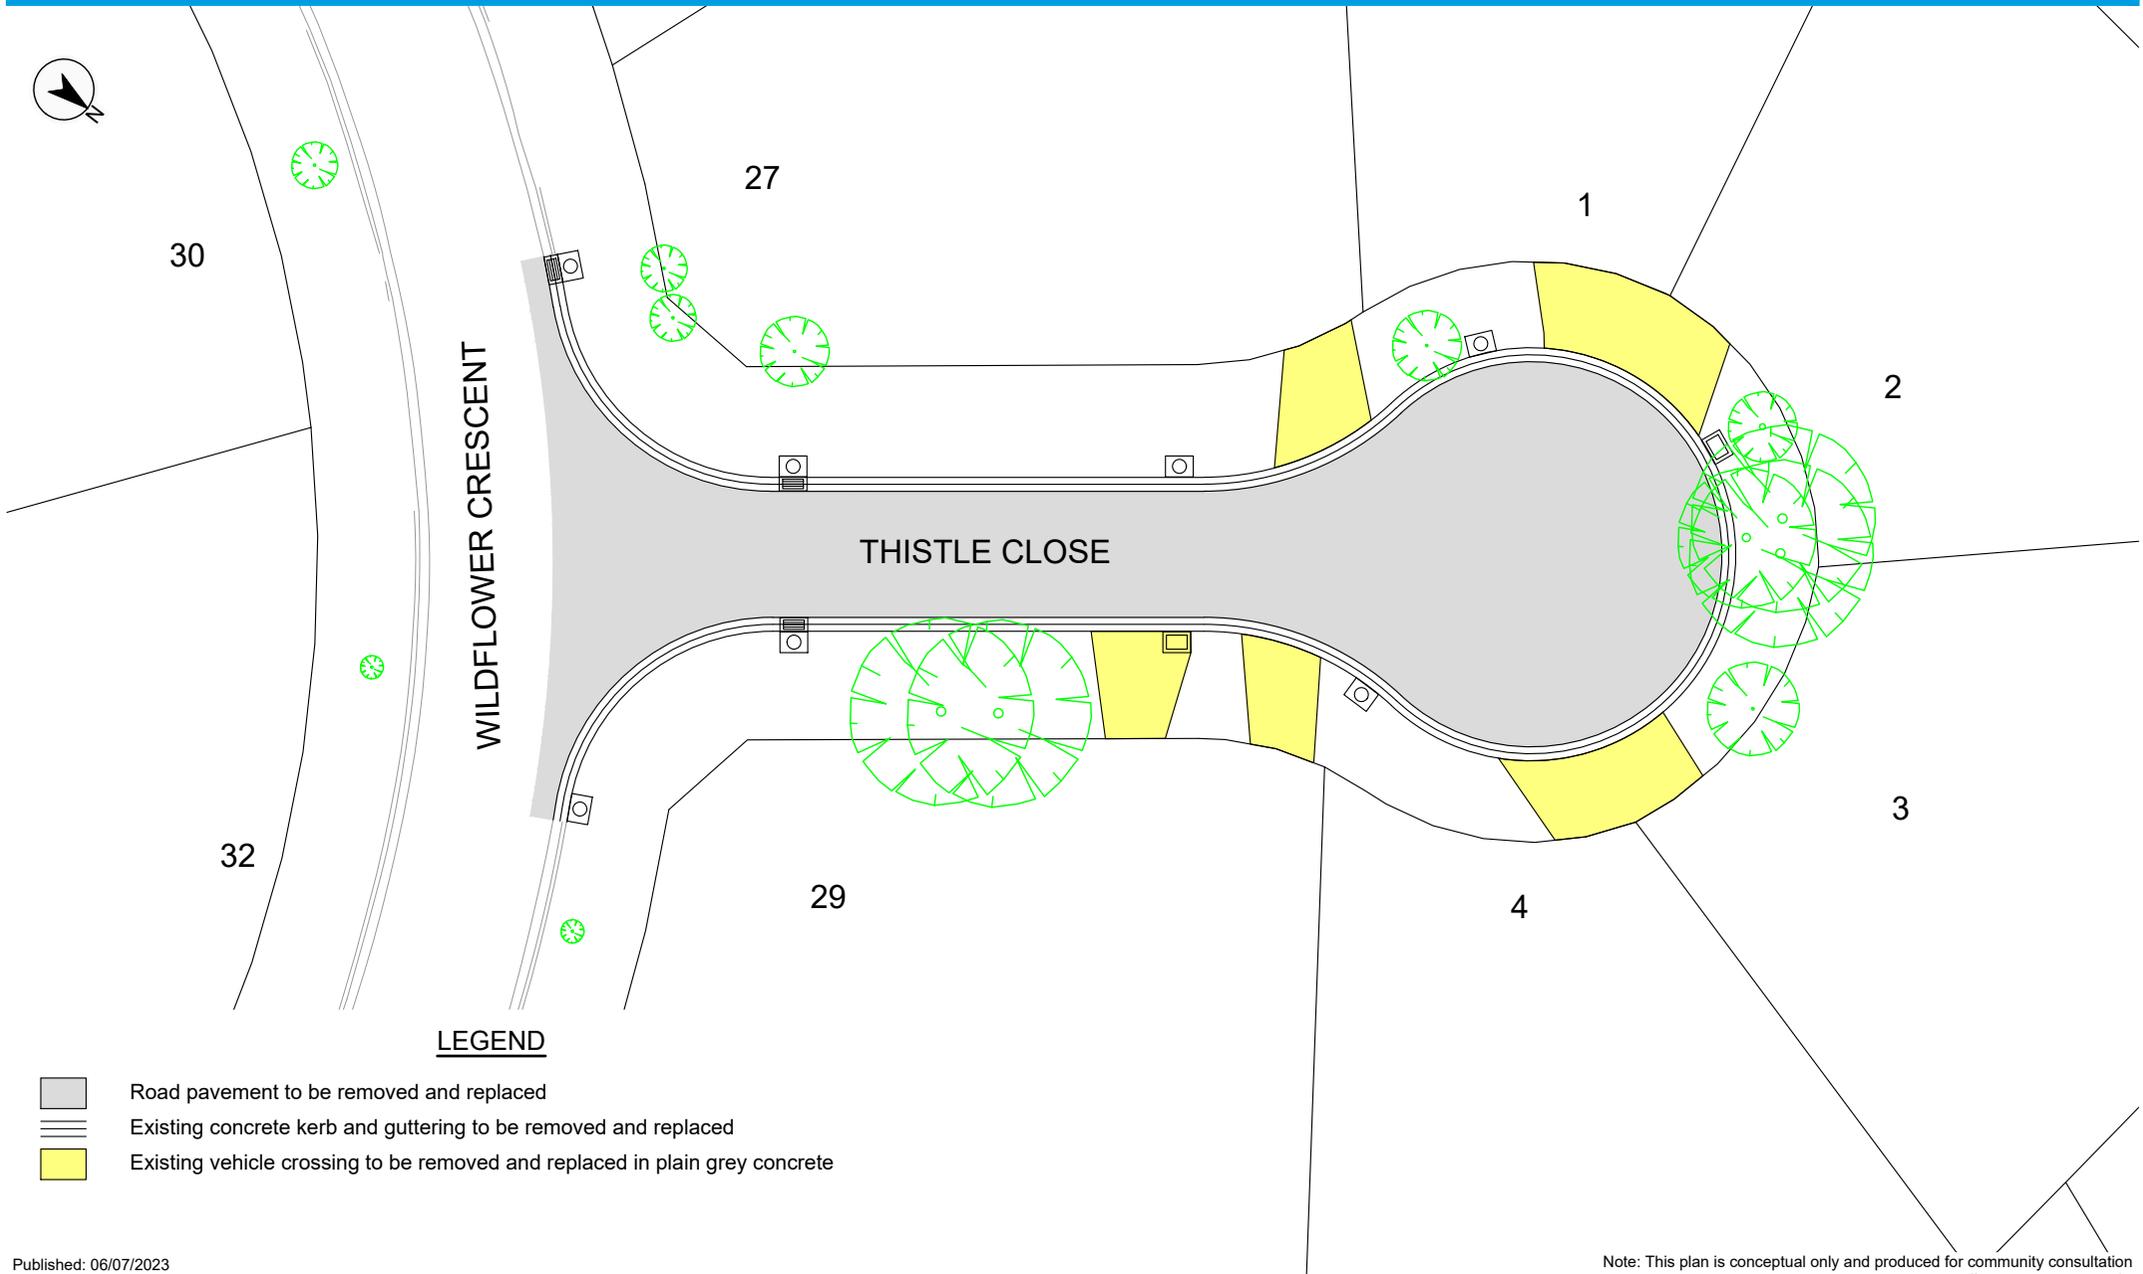

LEGEND

-  Road pavement to be removed and replaced
-  Existing concrete kerb and guttering to be removed and replaced
-  Existing vehicle crossing to be removed and replaced in plain grey concrete

Published: 06/07/2023

Note: This plan is conceptual only and produced for community consultation

For more information Mark Oliver
on this project contact: (03) 8734 0281
mark.oliver@wyndham.vic.gov.au

To keep up to date with all of Wyndham's
capital works projects visit:
www.wyndham.vic.gov.au/capitalworksdashboard

