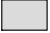

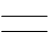
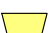



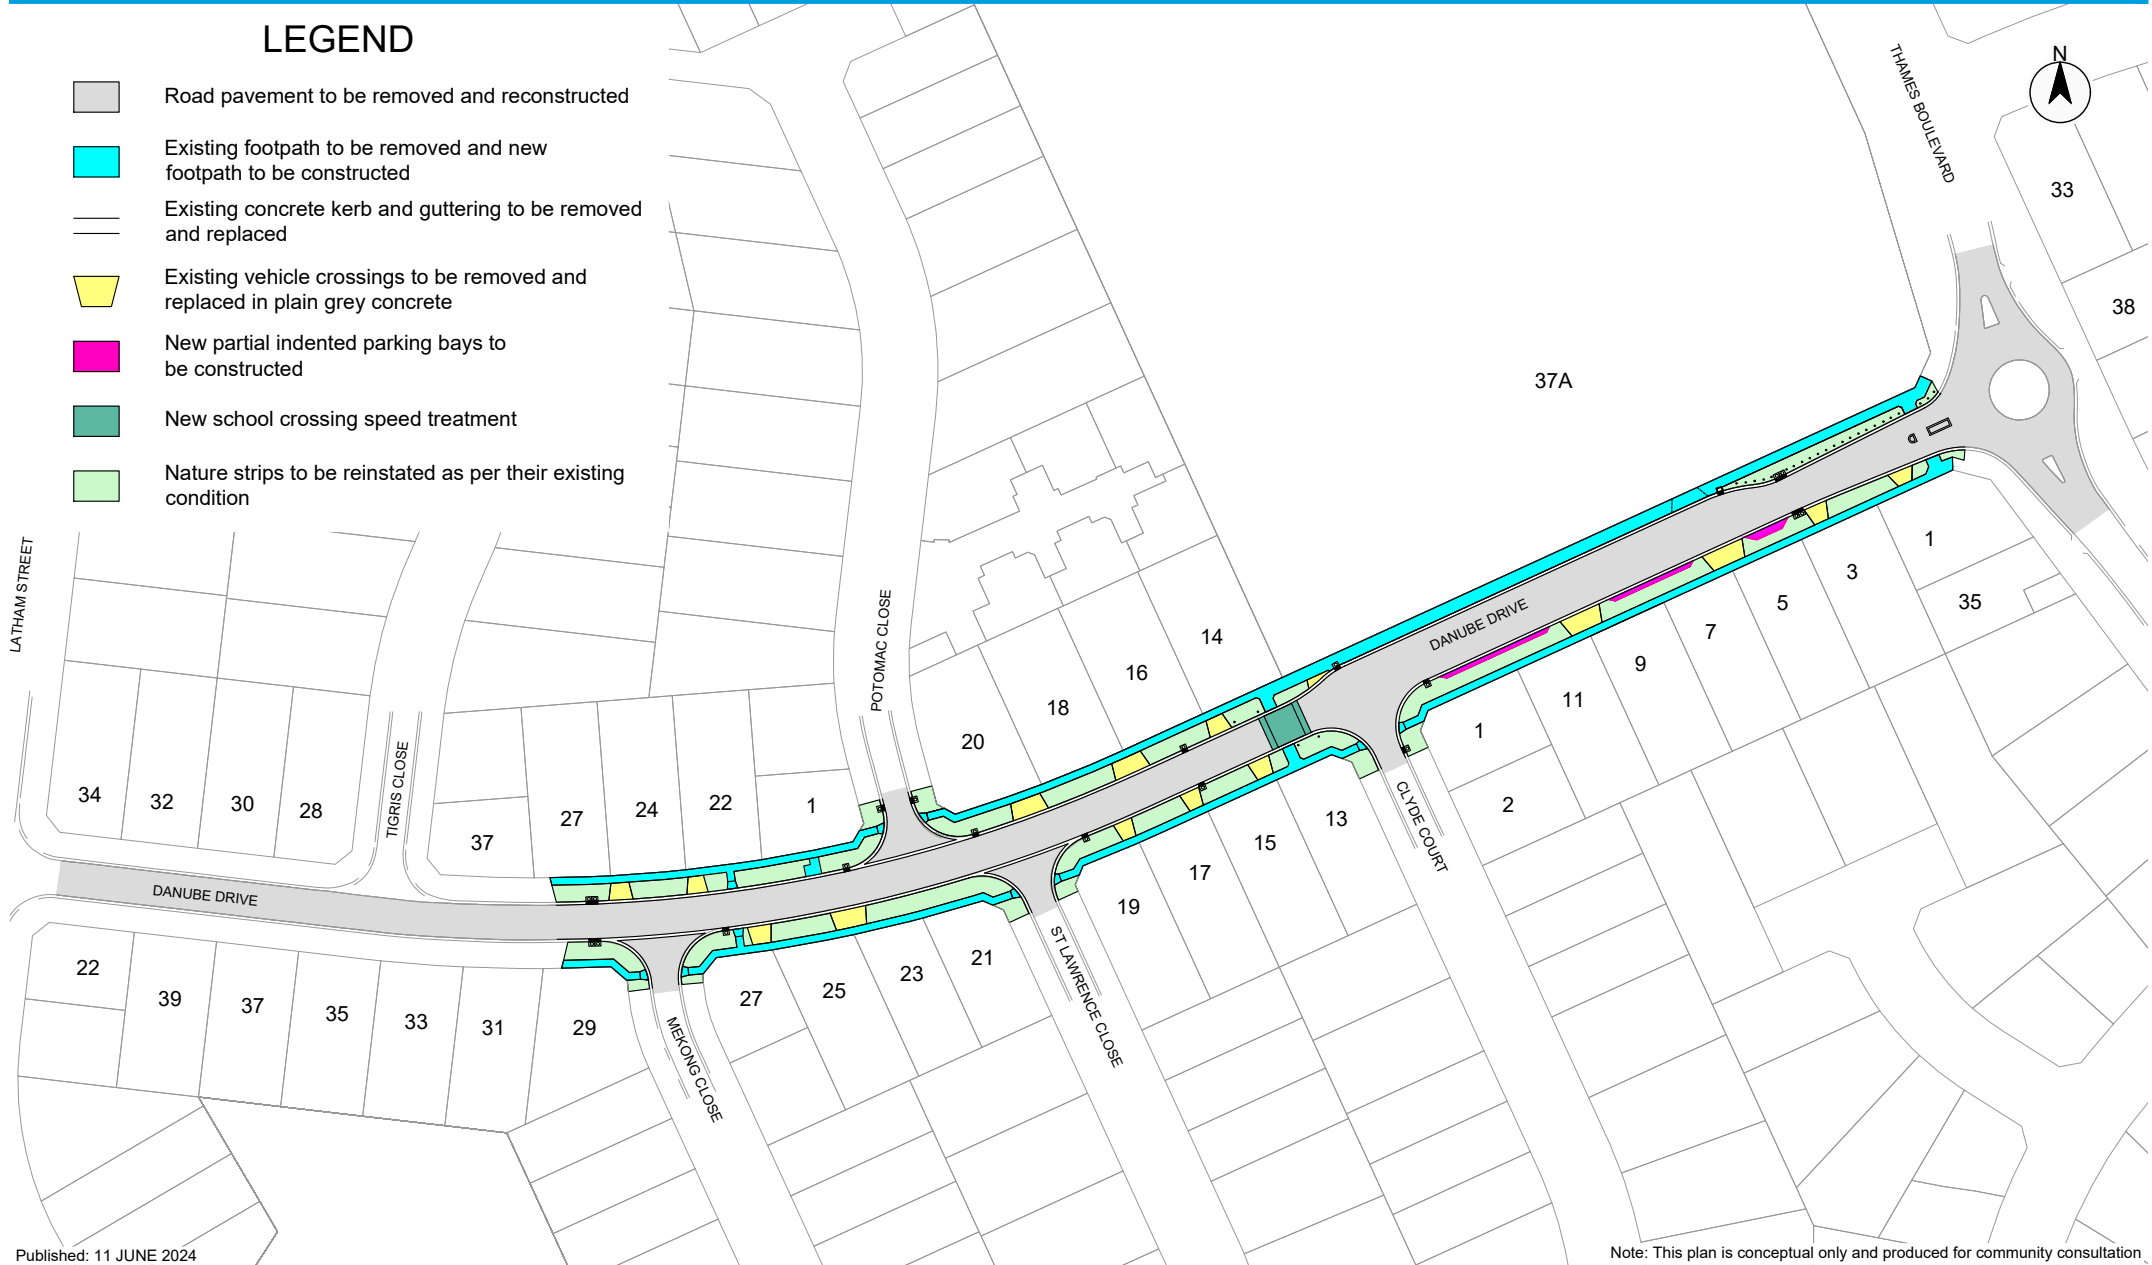


# RECONSTRUCTION OF DANUBE DRIVE

LATHAM STREET TO THAMES BOULEVARD

## LEGEND

-  Road pavement to be removed and reconstructed
-  Existing footpath to be removed and new footpath to be constructed
-  Existing concrete kerb and guttering to be removed and replaced
-  Existing vehicle crossings to be removed and replaced in plain grey concrete
-  New partial indented parking bays to be constructed
-  New school crossing speed treatment
-  Nature strips to be reinstated as per their existing condition



Published: 11 JUNE 2024

Note: This plan is conceptual only and produced for community consultation.

For more information  
on this project contact: Adrian Debrincat  
(03) 9742 0774  
adrian.debrincat@wyndham.vic.gov.au

To keep up to date with all of Wyndham's  
capital works projects visit:  
[www.wyndham.vic.gov.au/capitalworksdashboard](http://www.wyndham.vic.gov.au/capitalworksdashboard)

