


# TARNEIT ROAD DUPLICATION

SAYERS ROAD TO LEAKES ROAD, TARNEIT

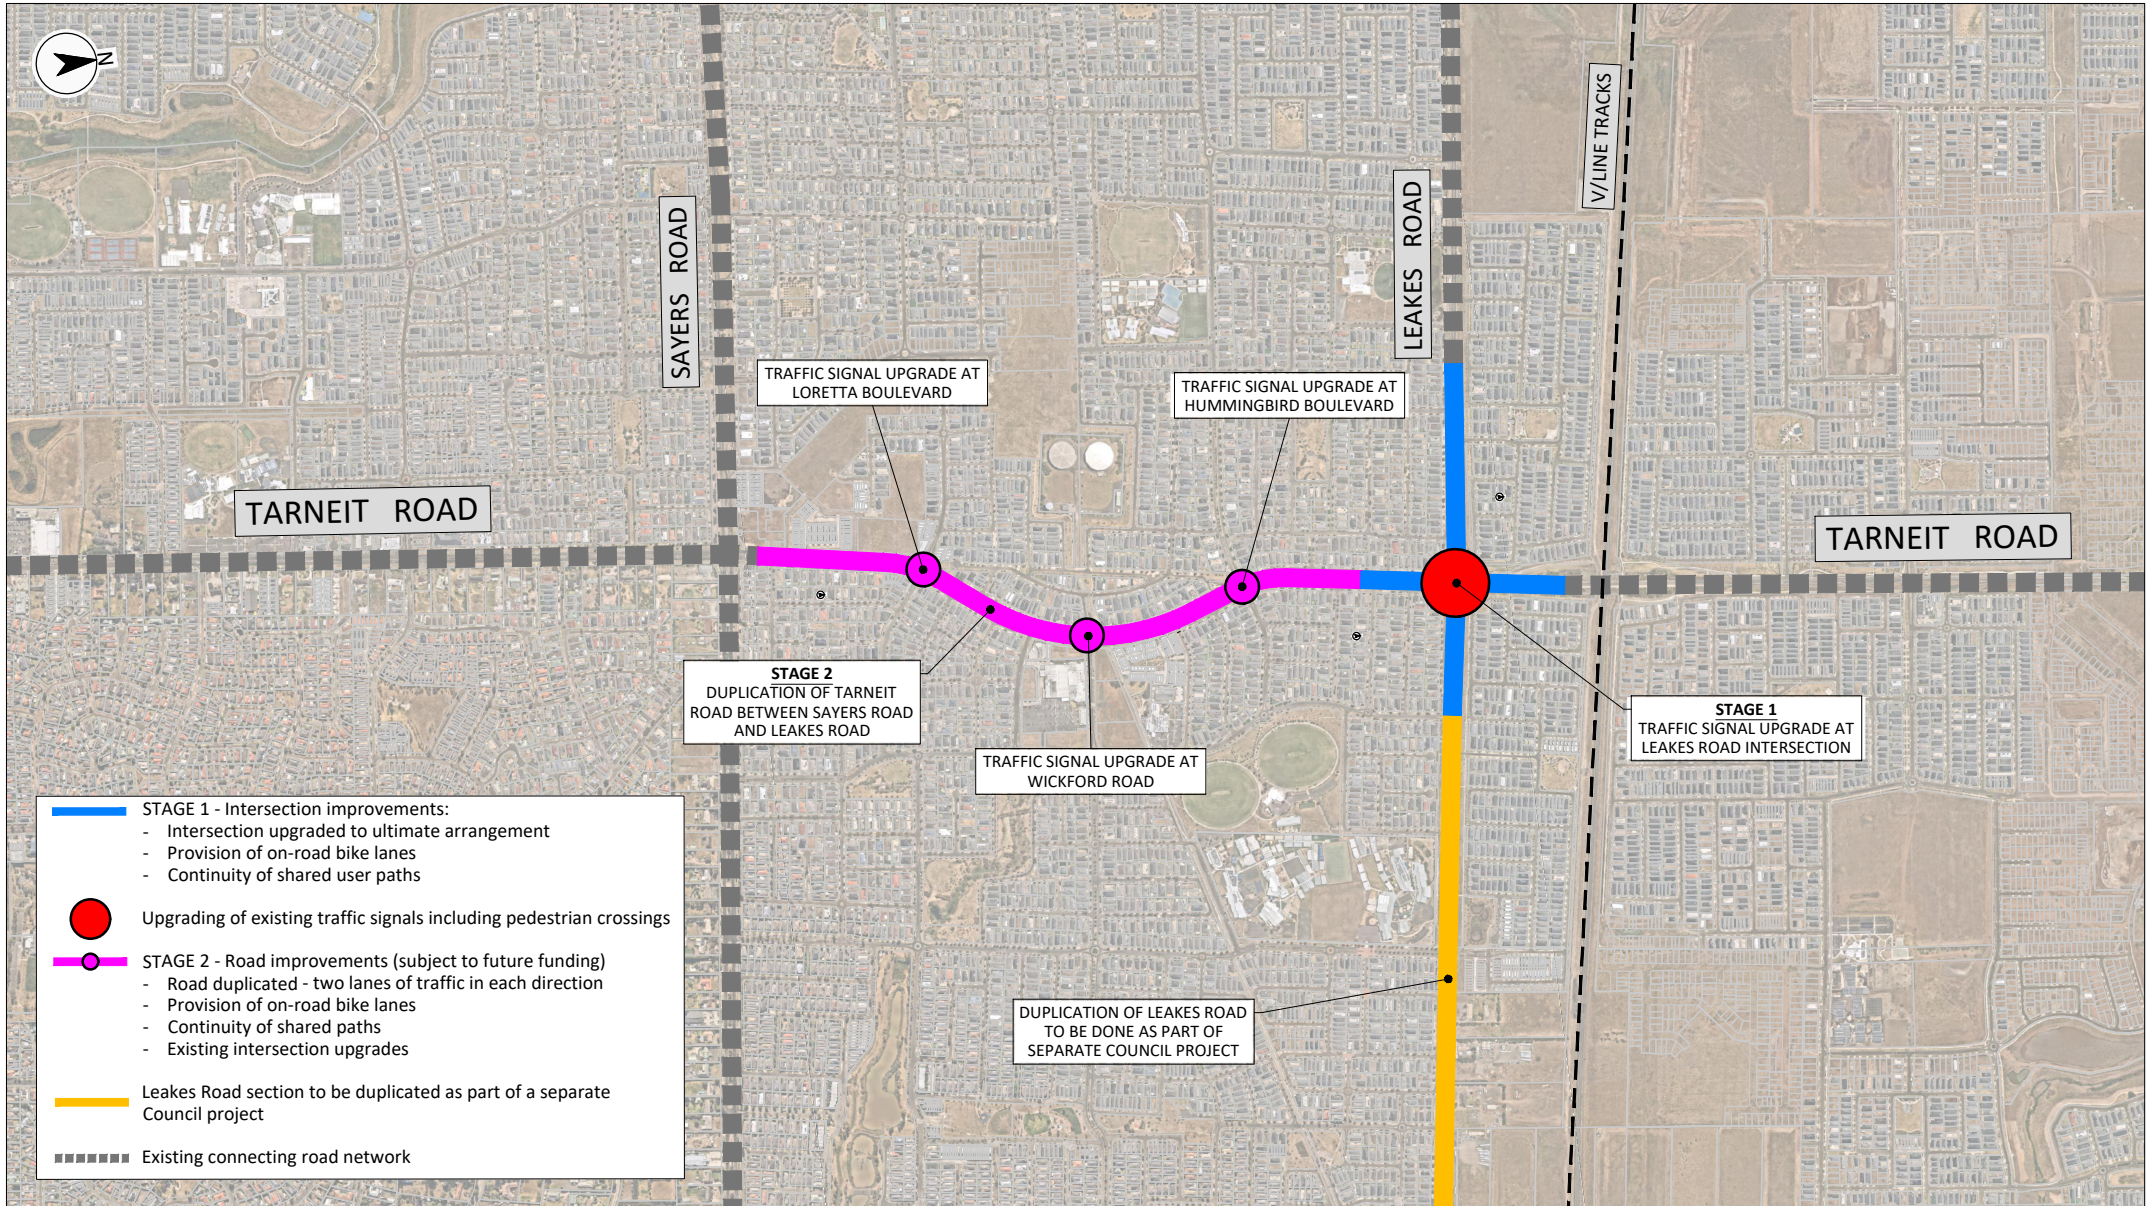

Published: June 2024

Note: This plan represents an overview only and is provided for public information

For more information on this project contact: Simon Guch 1300 023 411 simon.guch@wyndham.vic.gov.au

To keep up to date with all of Wyndham's capital works projects visit: [www.wyndham.vic.gov.au/capitalworksdashboard](http://www.wyndham.vic.gov.au/capitalworksdashboard)

