

Drawing name: M:\Engineering Services\ARD - CAD - 3D\Traffic Engineering Capital Works 2024-25\Footpaths 24-25\1_AutoCAD files\Hoppers Crossing\Cameron Drive_1_.dwg (20 Nov, 2024)



- NOTES:
1. CONSTRUCT 1.5M FOOTPATH AS PER WCC SD 2-1.
 2. PROVIDE CONSTRUCTION JOINTS, EXPANSION JOINTS AND CRACK CONTROL JOINTS AS PER WCC SD 2-4.
 3. INCORPORATE PITS AS PER WCC SD 2-5.
 4. PROVIDE PRAM CROSSINGS AS PER WCC SD 3-1.

FOR CONTINUATION REFER TO SHEET 2

45 Princes Highway
Werribee VIC 3030
Australia
Tel: (03) 9742 0777
Fax: (03) 9741 6237

City Transport

**ACTIVE TRANSPORT PROGRAM
PEDESTRIAN FOOTPATH
CAMERON DRIVE**

Sheet No: 1 of 6 Obj No:

Drawing No: **NA** Rev: **A**

Survey Datum: NA	Date:
Surveyed: NA	Date: 20_06_2022
Designed: U.PAUDEL	Date:
Arborist report added:	Date:
Approved:	Date:


Design legend

	Existing Footpath		Electricity pit
	Proposed Footpath		Storm water pit
	Separate Footpath Project		Telstra pit
	Redundant Path		Fire hydrant
	Trees and vegetation		

WARNING
ALL SERVICES SHOWN ON THIS DRAWING ARE APPROXIMATE ONLY AND EXACT LOCATION IS TO BE CONFIRMED ON SITE BY CONTRACTOR PRIOR TO COMMENCEMENT OF ANY WORKS.

Melways reference: **202 E11**

Scale: 1:500 Sheet Size: A3

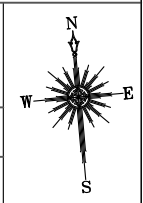

Drawing name: M:\Engineering Services\ARD - CAD - 3D\Traffic Engineering Capital Works 2024-25\Footpaths 24-25\1_AutoCAD files\Hoppers Crossing\Cameron Drive\Cameron Drive_1_.dwg (20 Nov, 2024)



NOTES:

1. CONSTRUCT 1.5M FOOTPATH AS PER WCC SD 2-1.
2. PROVIDE CONSTRUCTION JOINTS, EXPANSION JOINTS AND CRACK CONTROL JOINTS AS PER WCC SD 2-4.
3. INCORPORATE PITS AS PER WCC SD 2-5.
4. PROVIDE PRAM CROSSINGS AS PER WCC SD 3-1.

FOR CONTINUATION REFER TO SHEET 1

FOR CONTINUATION REFER TO SHEET 3



45 Princes Highway
Werribee VIC 3030
Australia
Tel: (03) 9742 0777
Fax: (03) 9741 6237

City Transport

**ACTIVE TRANSPORT PROGRAM
PEDESTRIAN FOOTPATH
CAMERON DRIVE**

Sheet No: 2 of 6 Obj No:
Drawing No: **NA** Rev: A

Survey Datum: NA
Surveyed: NA Date:
Designed: U.PAUDEL Date: 20_06_2022
Arborist report added: Date:
Approved: Date:

Design legend


	Existing Footpath		Electricity pit
	Proposed Footpath		Storm water pit
	Separate Footpath Project		Telstra pit
	Redundant Path		Fire hydrant
	Trees and vegetation		



WARNING
ALL SERVICES SHOWN ON THIS DRAWING ARE APPROXIMATE ONLY AND EXACT LOCATION IS TO BE CONFIRMED ON SITE BY CONTRACTOR PRIOR TO COMMENCEMENT OF ANY WORKS.

Melways reference: **202 E11**

Scale: 1:500 Sheet Size: A3

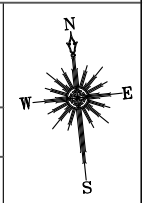

Drawing name: M:\Engineering Services\ARD - CAD - 3D\Traffic Engineering Capital Works 2024-25\Footpaths 24-25\1_AutoCAD files\Hoppers Crossing\Cameron Drive\Cameron Drive_1_.dwg (20 Nov, 2024)



- NOTES:**
1. CONSTRUCT 1.5M FOOTPATH AS PER WCC SD 2-1.
 2. PROVIDE CONSTRUCTION JOINTS, EXPANSION JOINTS AND CRACK CONTROL JOINTS AS PER WCC SD 2-4.
 3. INCORPORATE PITS AS PER WCC SD 2-5.
 4. PROVIDE PRAM CROSSINGS AS PER WCC SD 3-1.

FOR CONTINUATION REFER TO SHEET 2

FOR CONTINUATION REFER TO SHEET 4



45 Princes Highway
Werribee VIC 3030
Australia
Tel: (03) 9742 0777
Fax: (03) 9741 6237

City Transport

**ACTIVE TRANSPORT PROGRAM
PEDESTRIAN FOOTPATH
CAMERON DRIVE**

Sheet No: 3 of 6 Obj No:
Drawing No: **NA** Rev: A

Survey Datum: NA	Date:
Surveyed: NA	Date: 20_06_2022
Designed: U.PAUDEL	Date:
Arborist report added:	Date:
Approved:	Date:

Design legend


	Existing Footpath		Electricity pit
	Proposed Footpath		Storm water pit
	Separate Footpath Project		Telstra pit
	Redundant Path		Fire hydrant
	Trees and vegetation		




WARNING
ALL SERVICES SHOWN ON THIS DRAWING ARE APPROXIMATE ONLY AND EXACT LOCATION IS TO BE CONFIRMED ON SITE BY CONTRACTOR PRIOR TO COMMENCEMENT OF ANY WORKS.

Melways reference: **202 E11**

Scale: 1:500 Sheet Size: A3

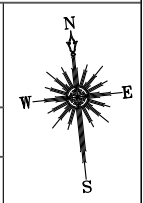

Drawing name: M:\Engineering Services\ARD - CAD - 3D\Traffic Engineering Capital Works 2024-25\Footpaths 24-25\1_AutoCAD files\Hoppers Crossing\Cameron Drive_1_.dwg (20 Nov, 2024)

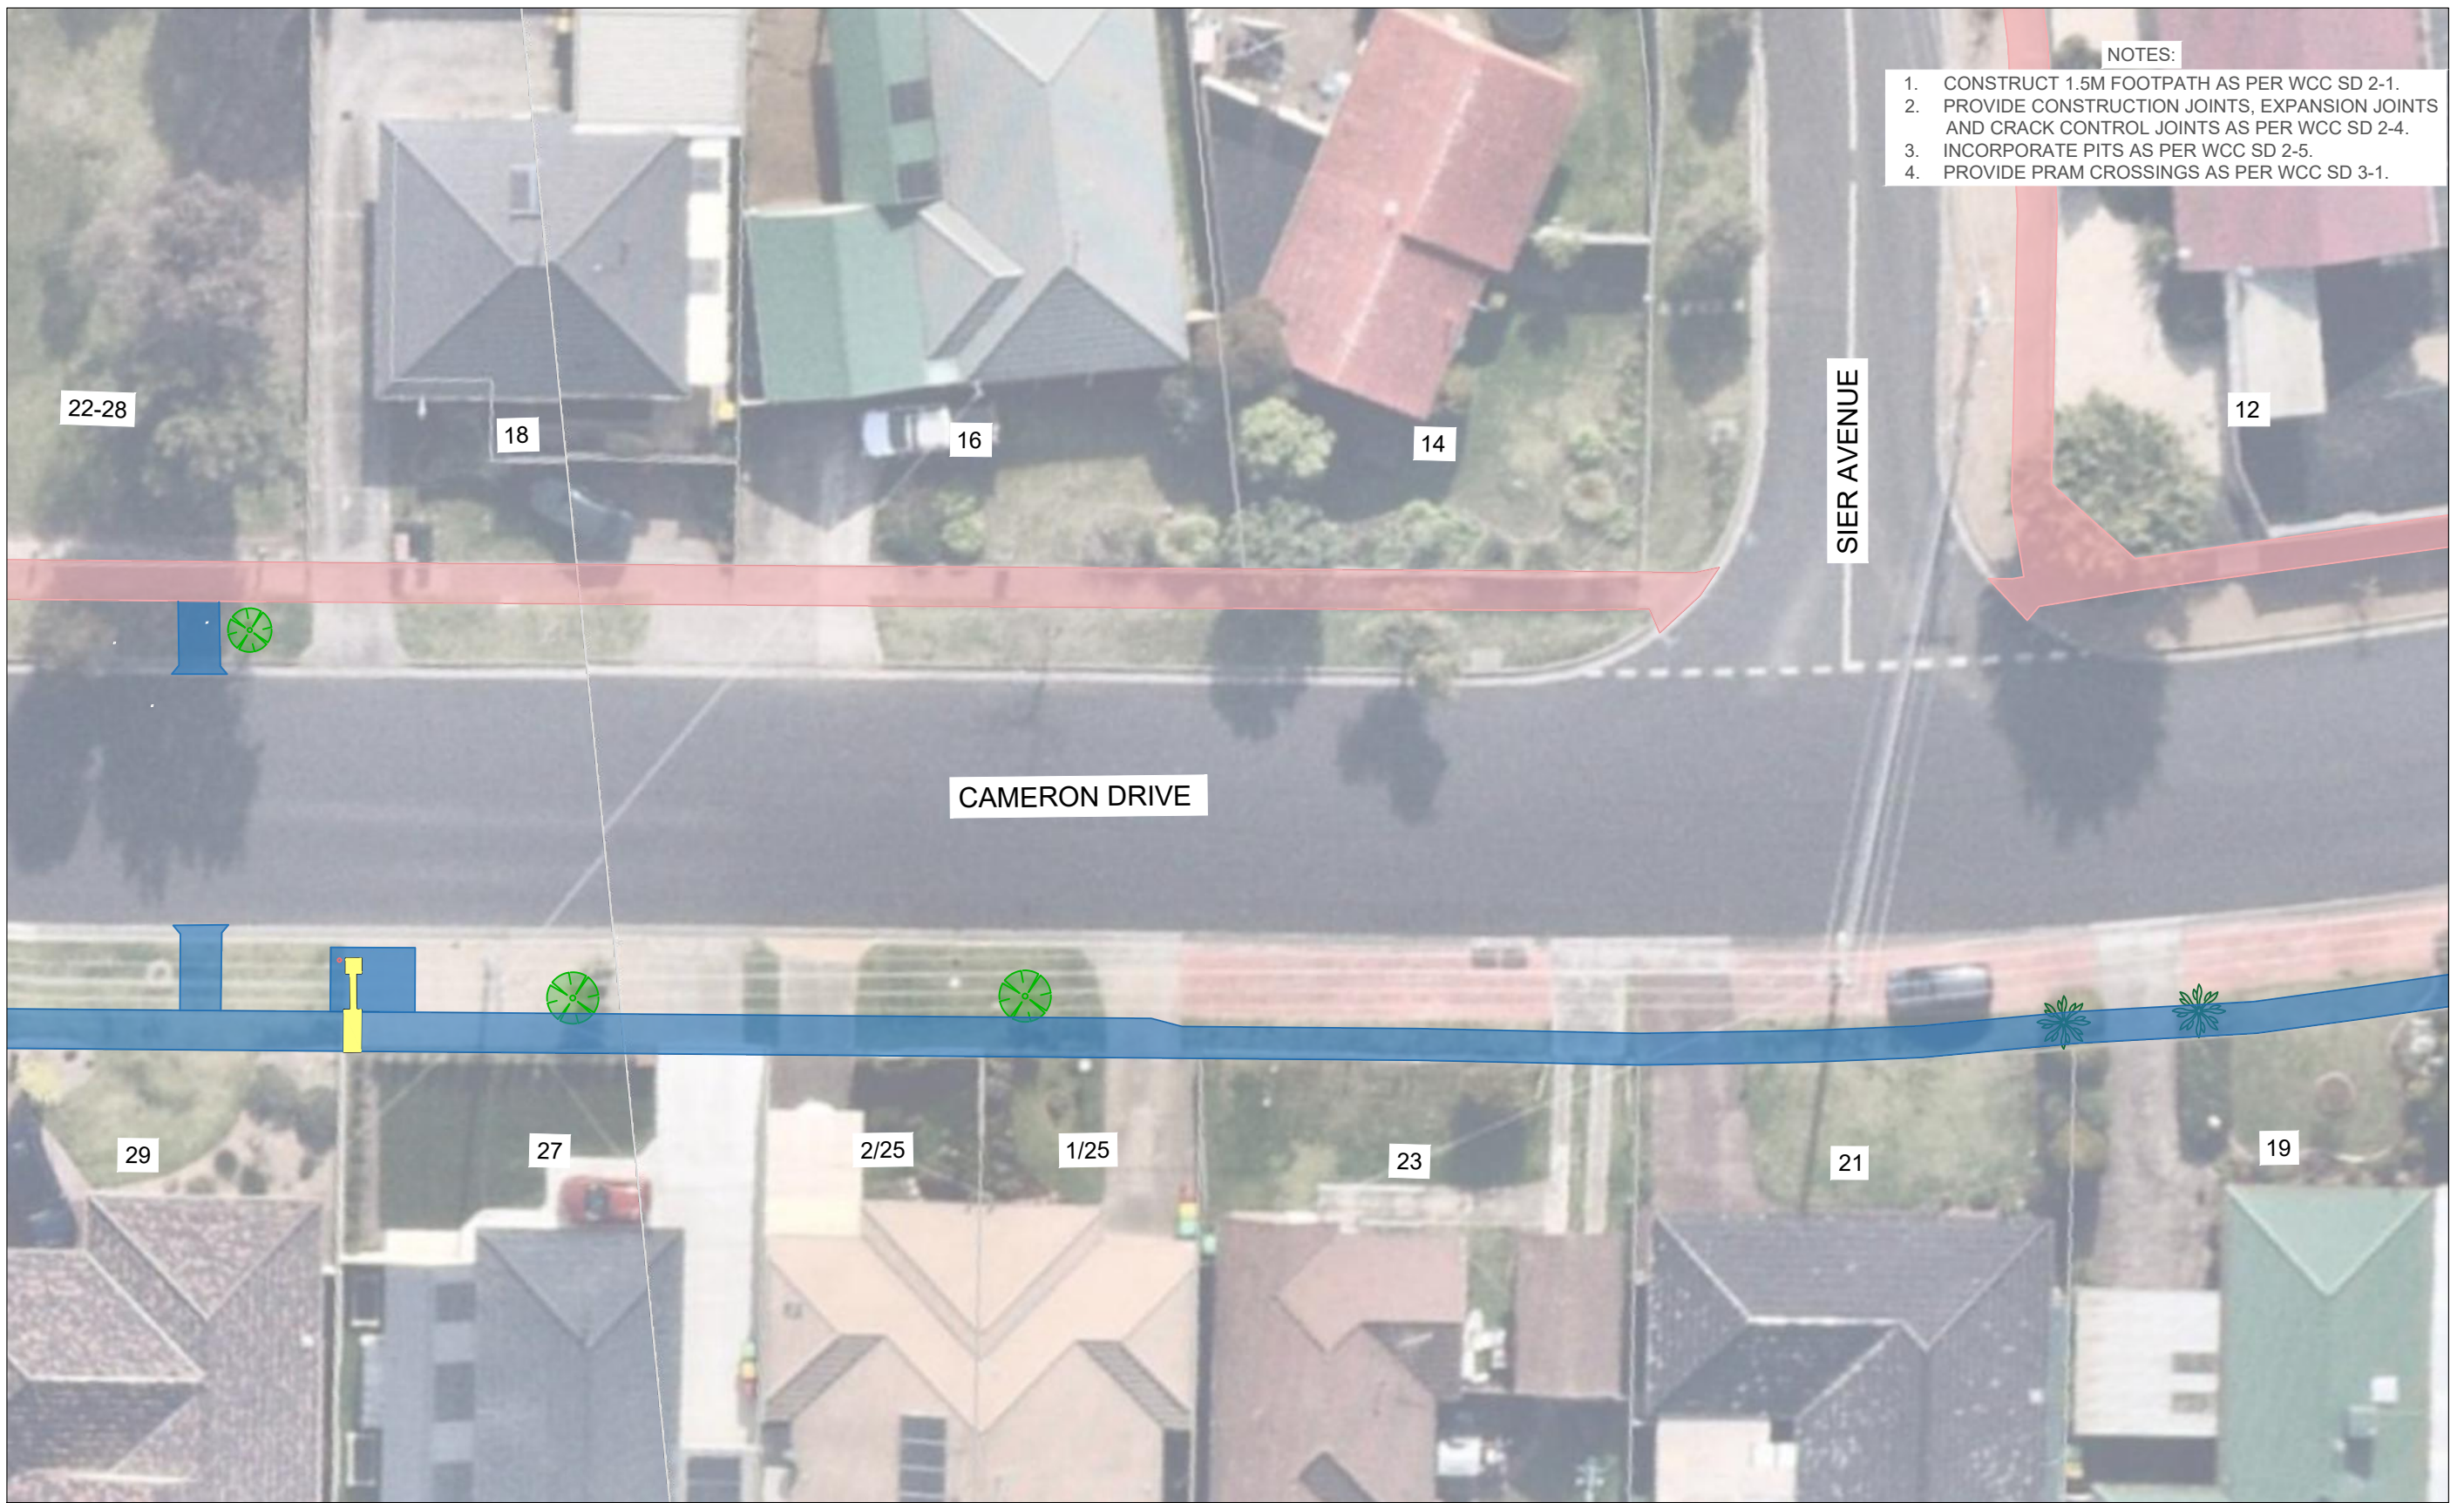

- NOTES:**
1. CONSTRUCT 1.5M FOOTPATH AS PER WCC SD 2-1.
 2. PROVIDE CONSTRUCTION JOINTS, EXPANSION JOINTS AND CRACK CONTROL JOINTS AS PER WCC SD 2-4.
 3. INCORPORATE PITS AS PER WCC SD 2-5.
 4. PROVIDE PRAM CROSSINGS AS PER WCC SD 3-1.

FOR CONTINUATION REFER TO SHEET 3

FOR CONTINUATION REFER TO SHEET 5



45 Princes Highway
Werribee VIC 3030
Australia
Tel: (03) 9742 0777
Fax: (03) 9741 6237

City Transport

**ACTIVE TRANSPORT PROGRAM
PEDESTRIAN FOOTPATH
CAMERON DRIVE**

Sheet No: 4 of 6 Obj No:
Drawing No: **NA** Rev: A

Survey Datum: NA	Date:
Surveyed: NA	Date: 20_06_2022
Designed: U.PAUDEL	Date:
Arborist report added:	Date:
Approved:	Date:

Design legend


	Existing Footpath		Electricity pit
	Proposed Footpath		Storm water pit
	Separate Footpath Project		Telstra pit
	Redundant Path		Fire hydrant
	Trees and vegetation		




WARNING
ALL SERVICES SHOWN ON THIS DRAWING ARE APPROXIMATE ONLY AND EXACT LOCATION IS TO BE CONFIRMED ON SITE BY CONTRACTOR PRIOR TO COMMENCEMENT OF ANY WORKS.





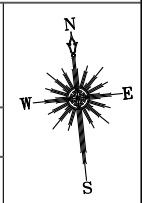

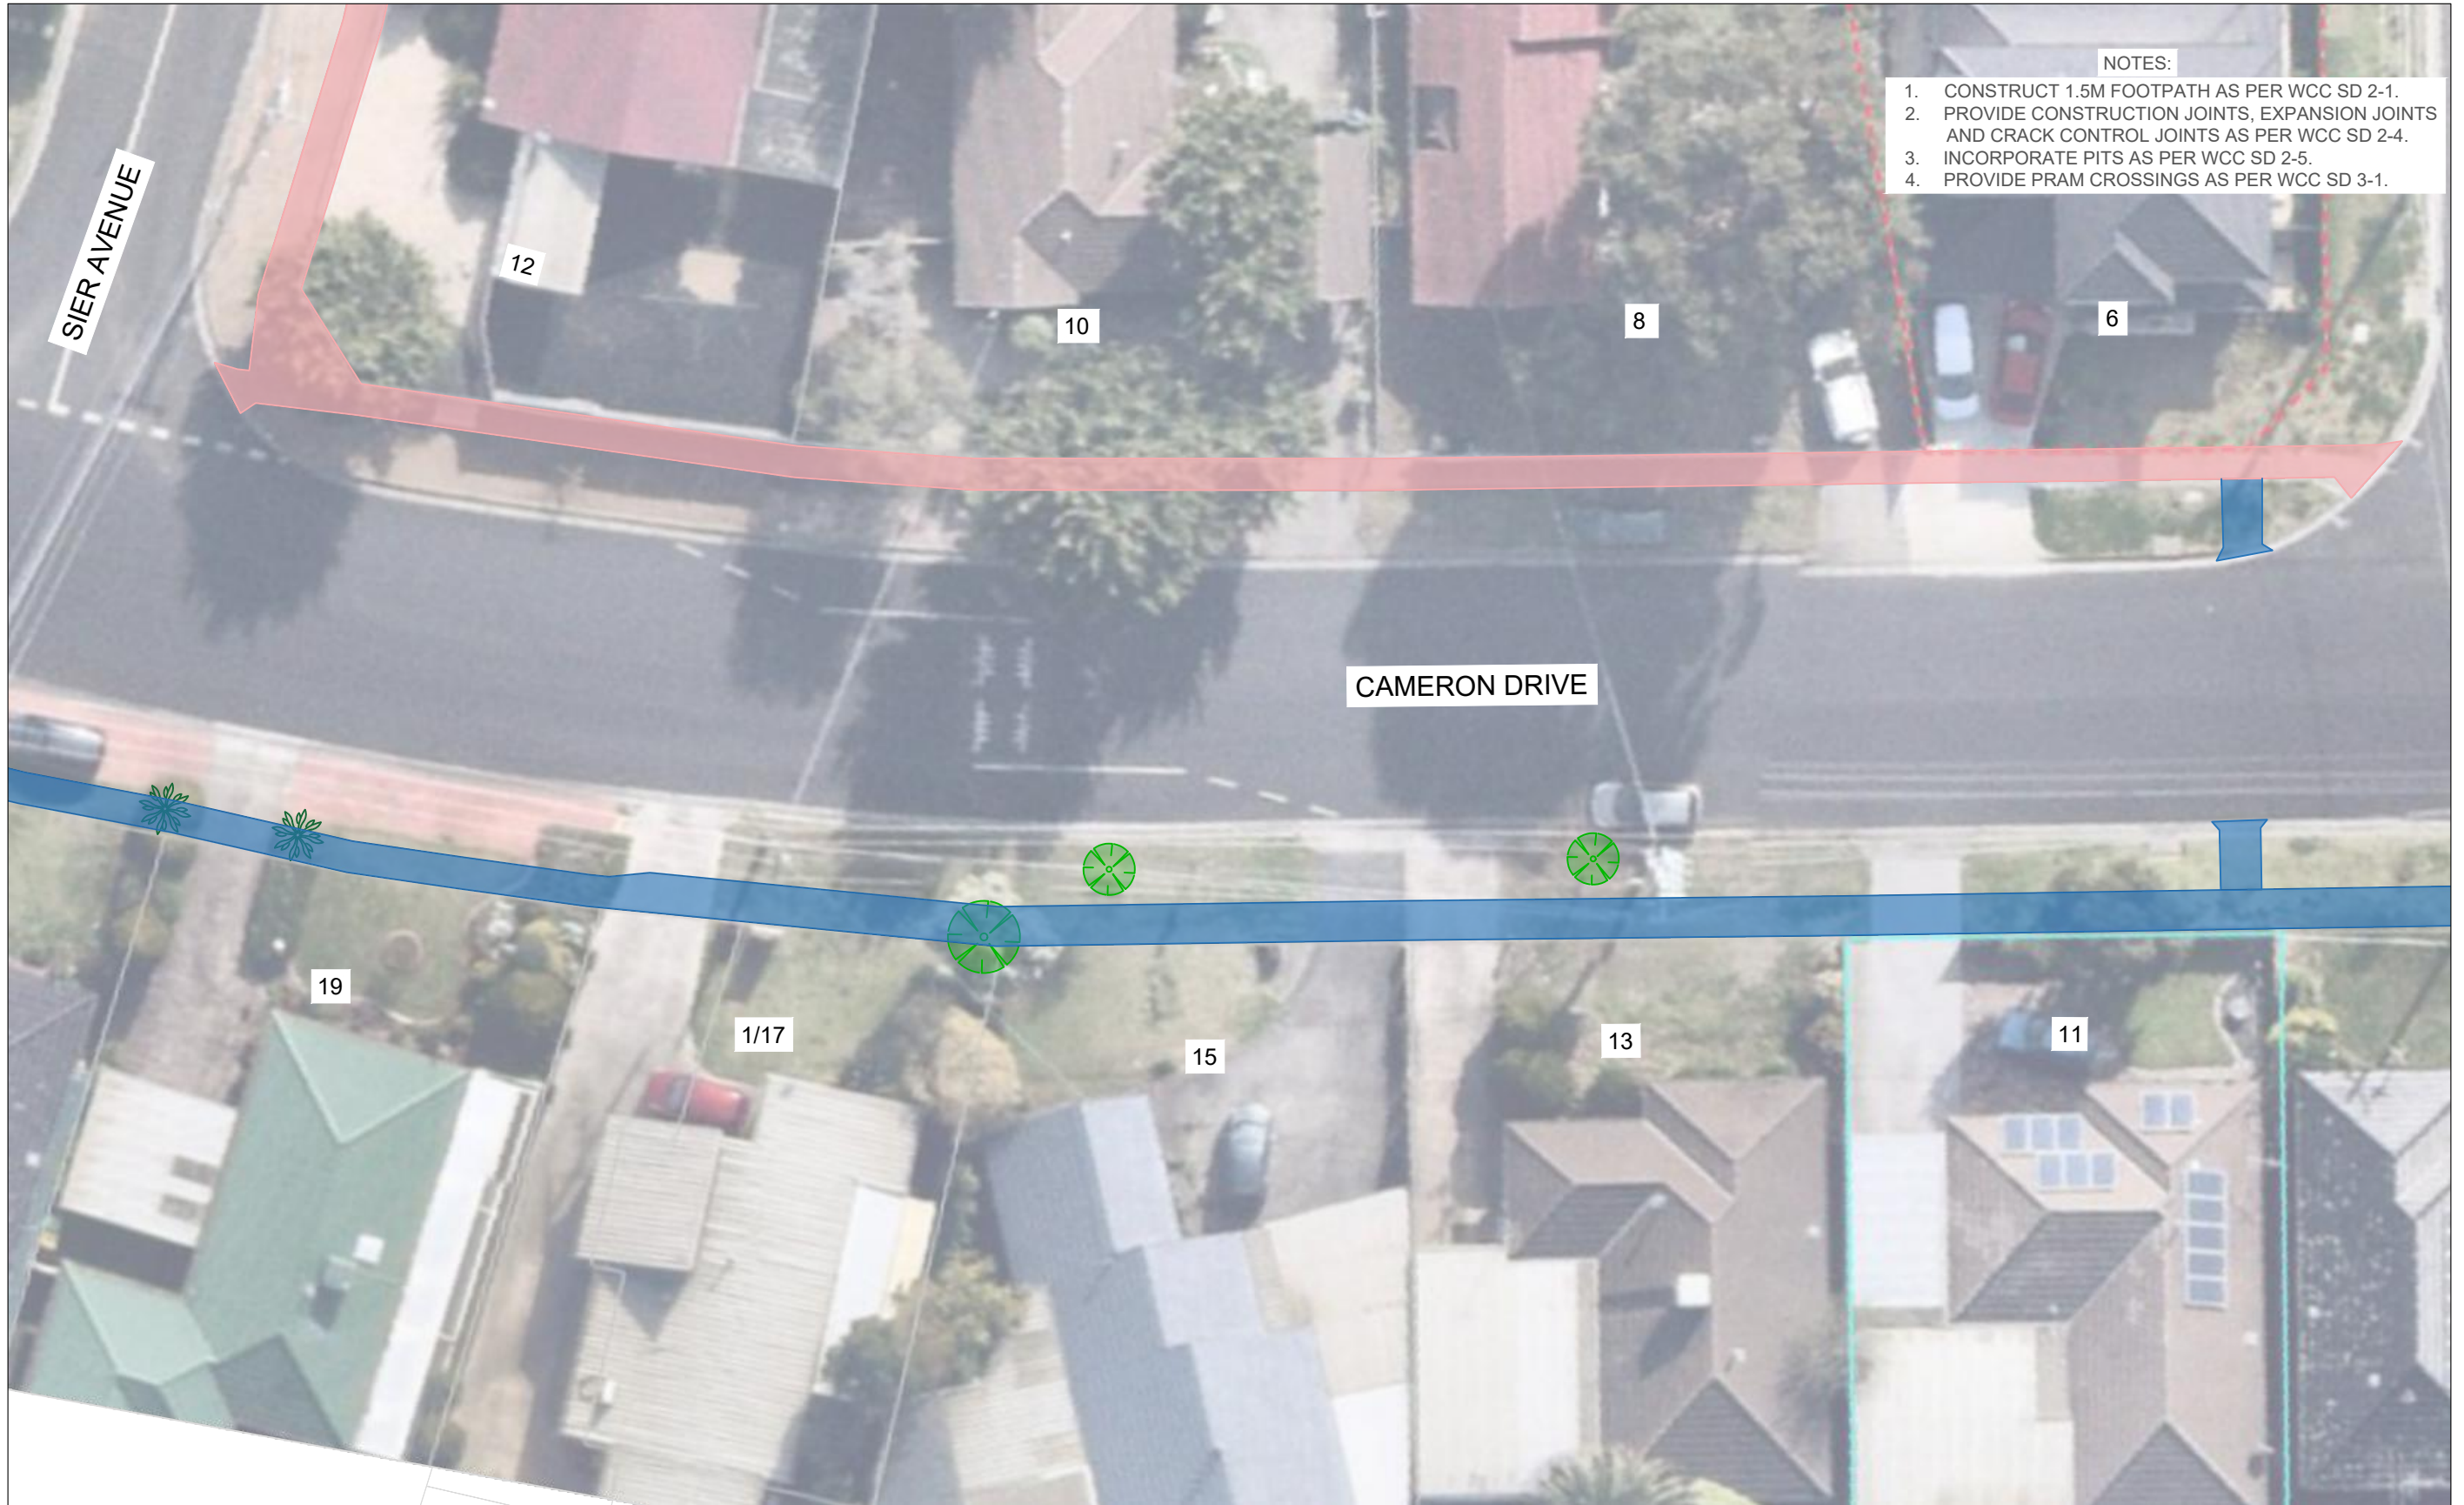






Melways reference: **202 E11**

Scale: 1:500 Sheet Size: A3



 

- NOTES:**
1. CONSTRUCT 1.5M FOOTPATH AS PER WCC SD 2-1.
 2. PROVIDE CONSTRUCTION JOINTS, EXPANSION JOINTS AND CRACK CONTROL JOINTS AS PER WCC SD 2-4.
 3. INCORPORATE PITS AS PER WCC SD 2-5.
 4. PROVIDE PRAM CROSSINGS AS PER WCC SD 3-1.

 City Transport	45 Princes Highway Werribee VIC 3030 Australia Tel: (03) 9742 0777 Fax: (03) 9741 6237	ACTIVE TRANSPORT PROGRAM PEDESTRIAN FOOTPATH CAMERON DRIVE	Survey Datum: NA Surveyed: NA Designed: U.PAUDEL Arborist report added: Approved:	Date: Date: 20_06_2022 Date: Date:	Design legend  Existing Footpath  Proposed Footpath  Separate Footpath Project  Redundant Path   Trees and vegetation  Electricity pit  Storm water pit  Telstra pit  Fire hydrant	 Melways reference: 202 F11 Scale: 1:500	WARNING ALL SERVICES SHOWN ON THIS DRAWING ARE APPROXIMATE ONLY AND EXACT LOCATION IS TO BE CONFIRMED ON SITE BY CONTRACTOR PRIOR TO COMMENCEMENT OF ANY WORKS. Sheet Size: A3		
	Sheet No: 5 of 6 Obj No:		Drawing No: NA Rev: A						

Drawing name: M:\Engineering Services\ARD - CAD - 3D\Traffic Engineering Capital Works 2024-25\Footpaths 24-25\1_AutoCAD files\Hoppers Crossing\Cameron Drive\Cameron Drive_1_.dwg (20 Nov, 2024)

FOR CONTINUATION REFER TO SHEET 5



NOTES:

1. CONSTRUCT 1.5M FOOTPATH AS PER WCC SD 2-1.
2. PROVIDE CONSTRUCTION JOINTS, EXPANSION JOINTS AND CRACK CONTROL JOINTS AS PER WCC SD 2-4.
3. INCORPORATE PITS AS PER WCC SD 2-5.
4. PROVIDE PRAM CROSSINGS AS PER WCC SD 3-1.



45 Princes Highway
 Werribee VIC 3030
 Australia
 Tel: (03) 9742 0777
 Fax: (03) 9741 6237

City Transport

**ACTIVE TRANSPORT PROGRAM
 PEDESTRIAN FOOTPATH
 CAMERON DRIVE**

Sheet No: 6 of 6 Obj No:

Drawing No: **NA** Rev: **A**

Survey Datum: NA
 Surveyed: NA Date:
 Designed: U.PAUDEL Date: 20_06_2022
 Arborist report added: Date:
 Approved: Date:

Design legend

- Existing Footpath
- Proposed Footpath
- Separate Footpath Project
- Redundant Path
- Trees and vegetation
- Electricity pit
- Storm water pit
- Telstra pit
- Fire hydrant



WARNING
 ALL SERVICES SHOWN ON THIS DRAWING ARE APPROXIMATE ONLY AND EXACT LOCATION IS TO BE CONFIRMED ON SITE BY CONTRACTOR PRIOR TO COMMENCEMENT OF ANY WORKS.

Melways reference: **202 F11**

Scale: 1:500

Sheet Size: A3

