


# RECONSTRUCTION OF CAMELLIA COURT

TREESIDE DRIVE TO END, TARNEIT

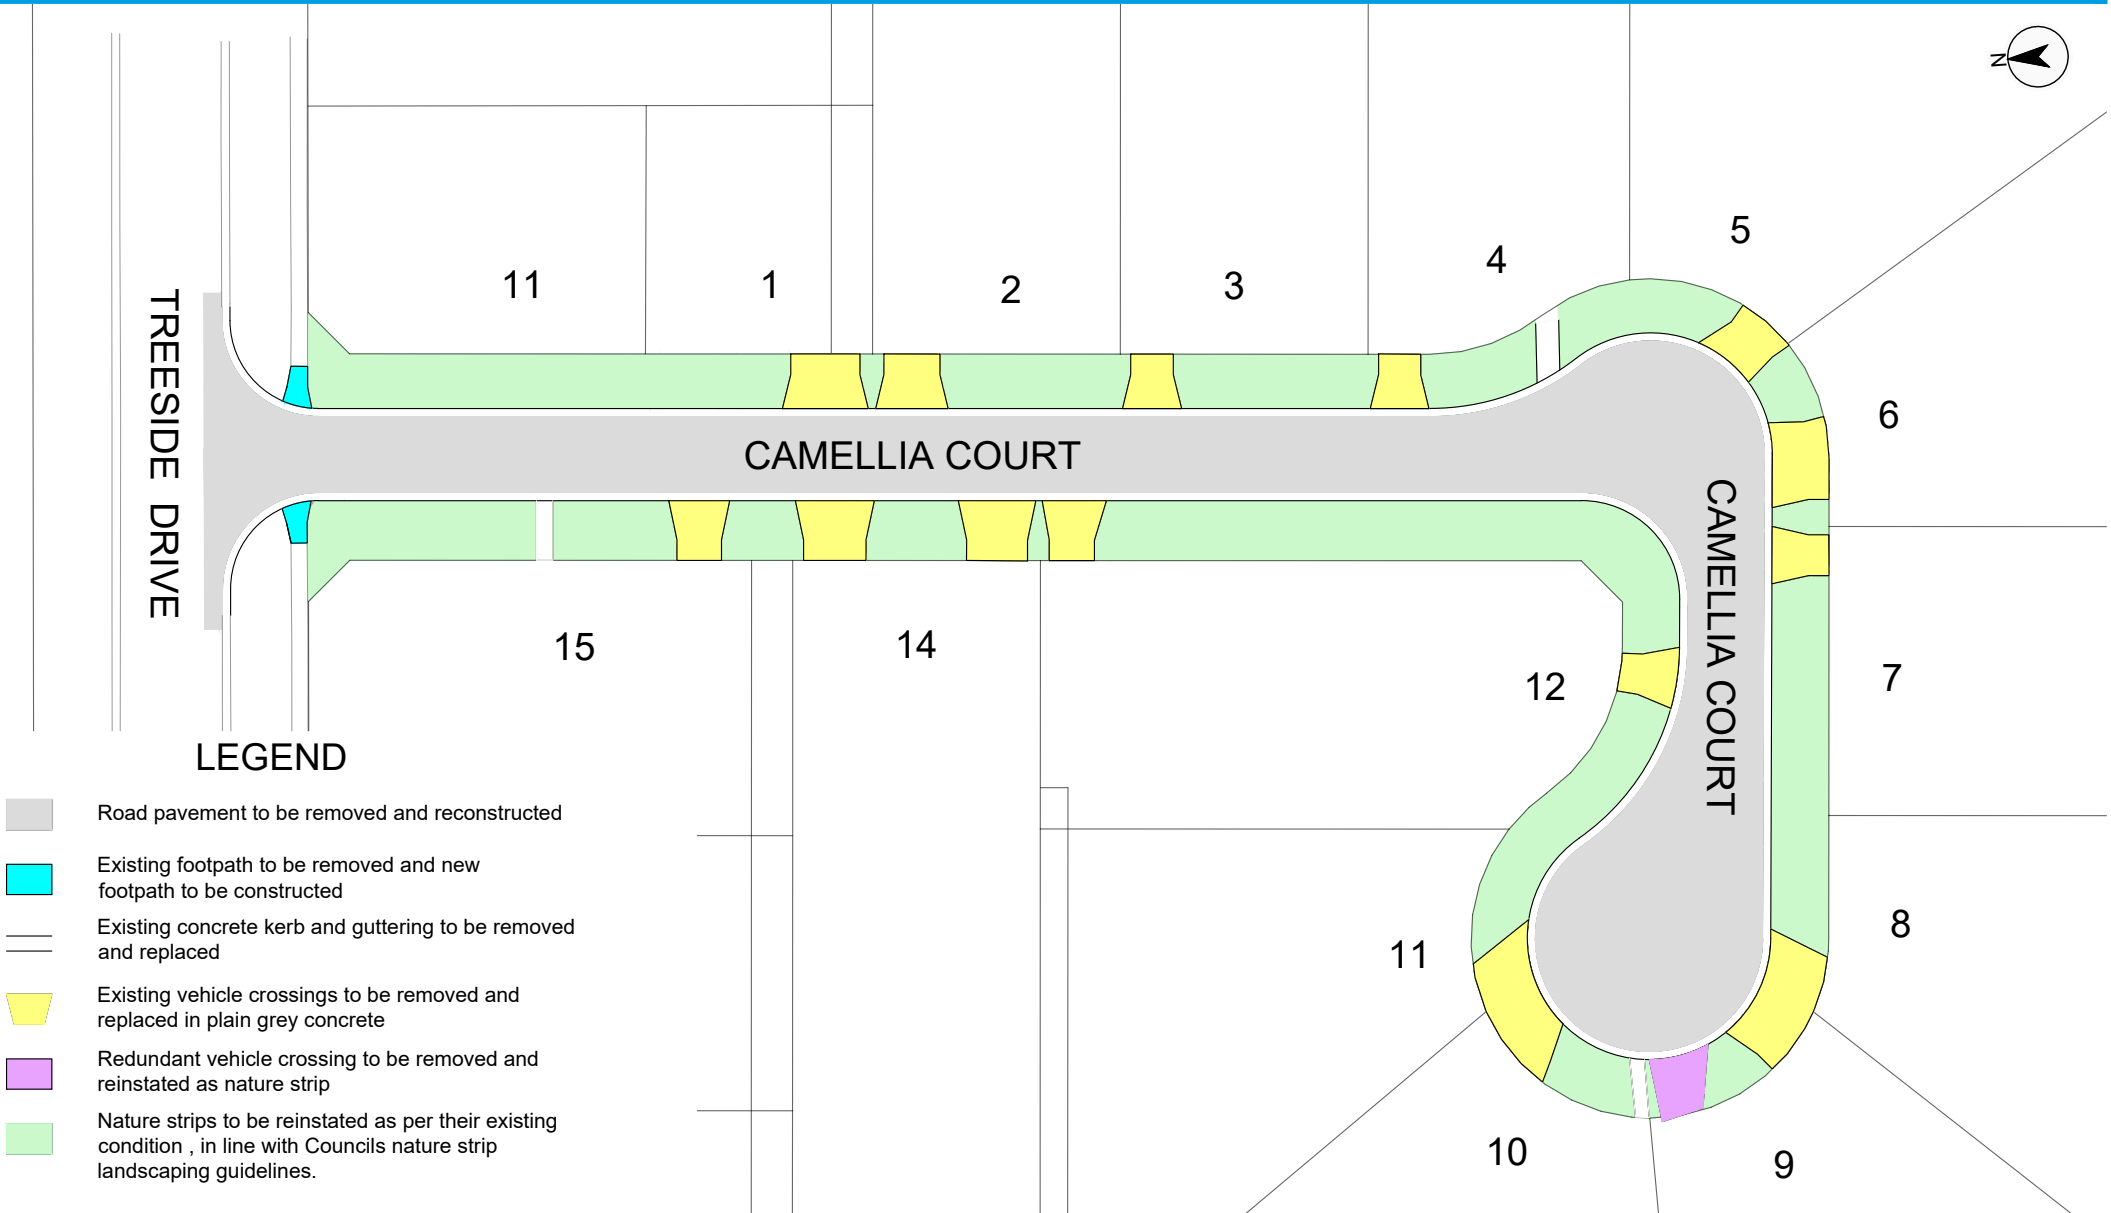

Published: 06 JANUARY 2024

Note: This plan is conceptual only and produced for community consultation

For more information  
on this project contact: Adrian Debrincat  
adrian.debrincat@wyndham.vic.gov.au

To keep up to date with all of Wyndham's  
capital works projects visit:  
www.wyndham.vic.gov.au/capitalworksdashboard

