



 


# RECONSTRUCTION OF CASTLETON AVENUE

LOXTON STREET TO END, HOPPERS CROSSING

 

## LEGEND

-  ROAD PAVEMENT TO BE REMOVED AND RECONSTRUCTED
-  EXISTING VEHICLE CROSSINGS TO BE REMOVED AND REPLACED IN PLAIN GREY CONCRETE
-  NEW FOOTPATH TO BE CONSTRUCTED
-  EXISTING KERB/GUTTER AND DRAINAGE PITS TO BE REMOVED AND REPLACED

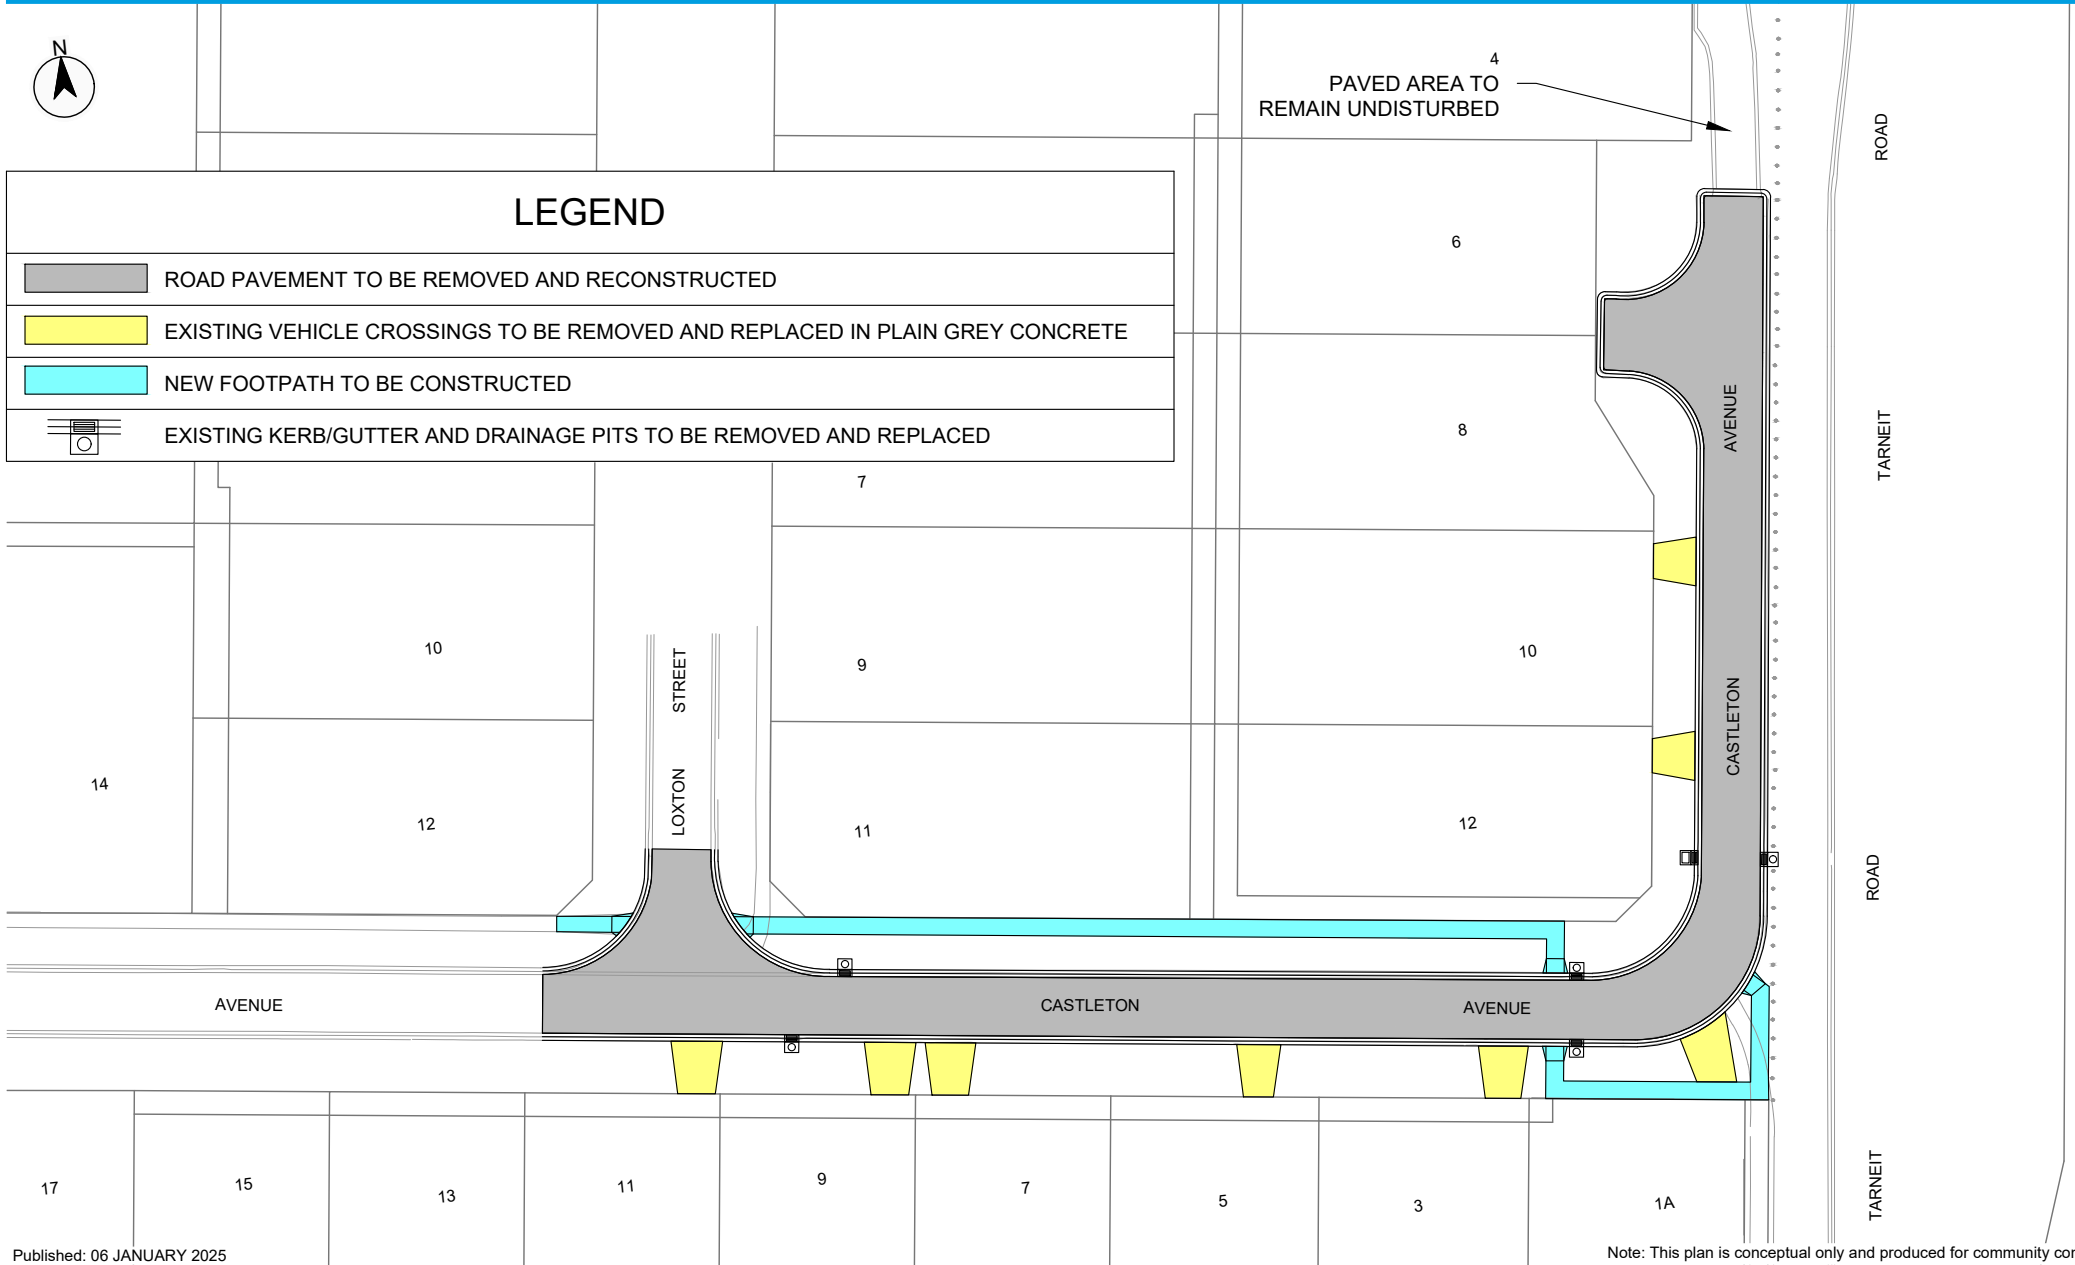

Published: 06 JANUARY 2025

Note: This plan is conceptual only and produced for community consultation

For more information  
on this project contact: Adrian Debrincat  
(03) 9742 0774  
adrian.debrincat@wyndham.vic.gov.au

To keep up to date with all of Wyndham's  
capital works projects visit:  
[www.wyndham.vic.gov.au/capitalworksdashboard](http://www.wyndham.vic.gov.au/capitalworksdashboard)

