


RECONSTRUCTION OF CROWN COURT

HOPE WAY TO END, TARNEIT

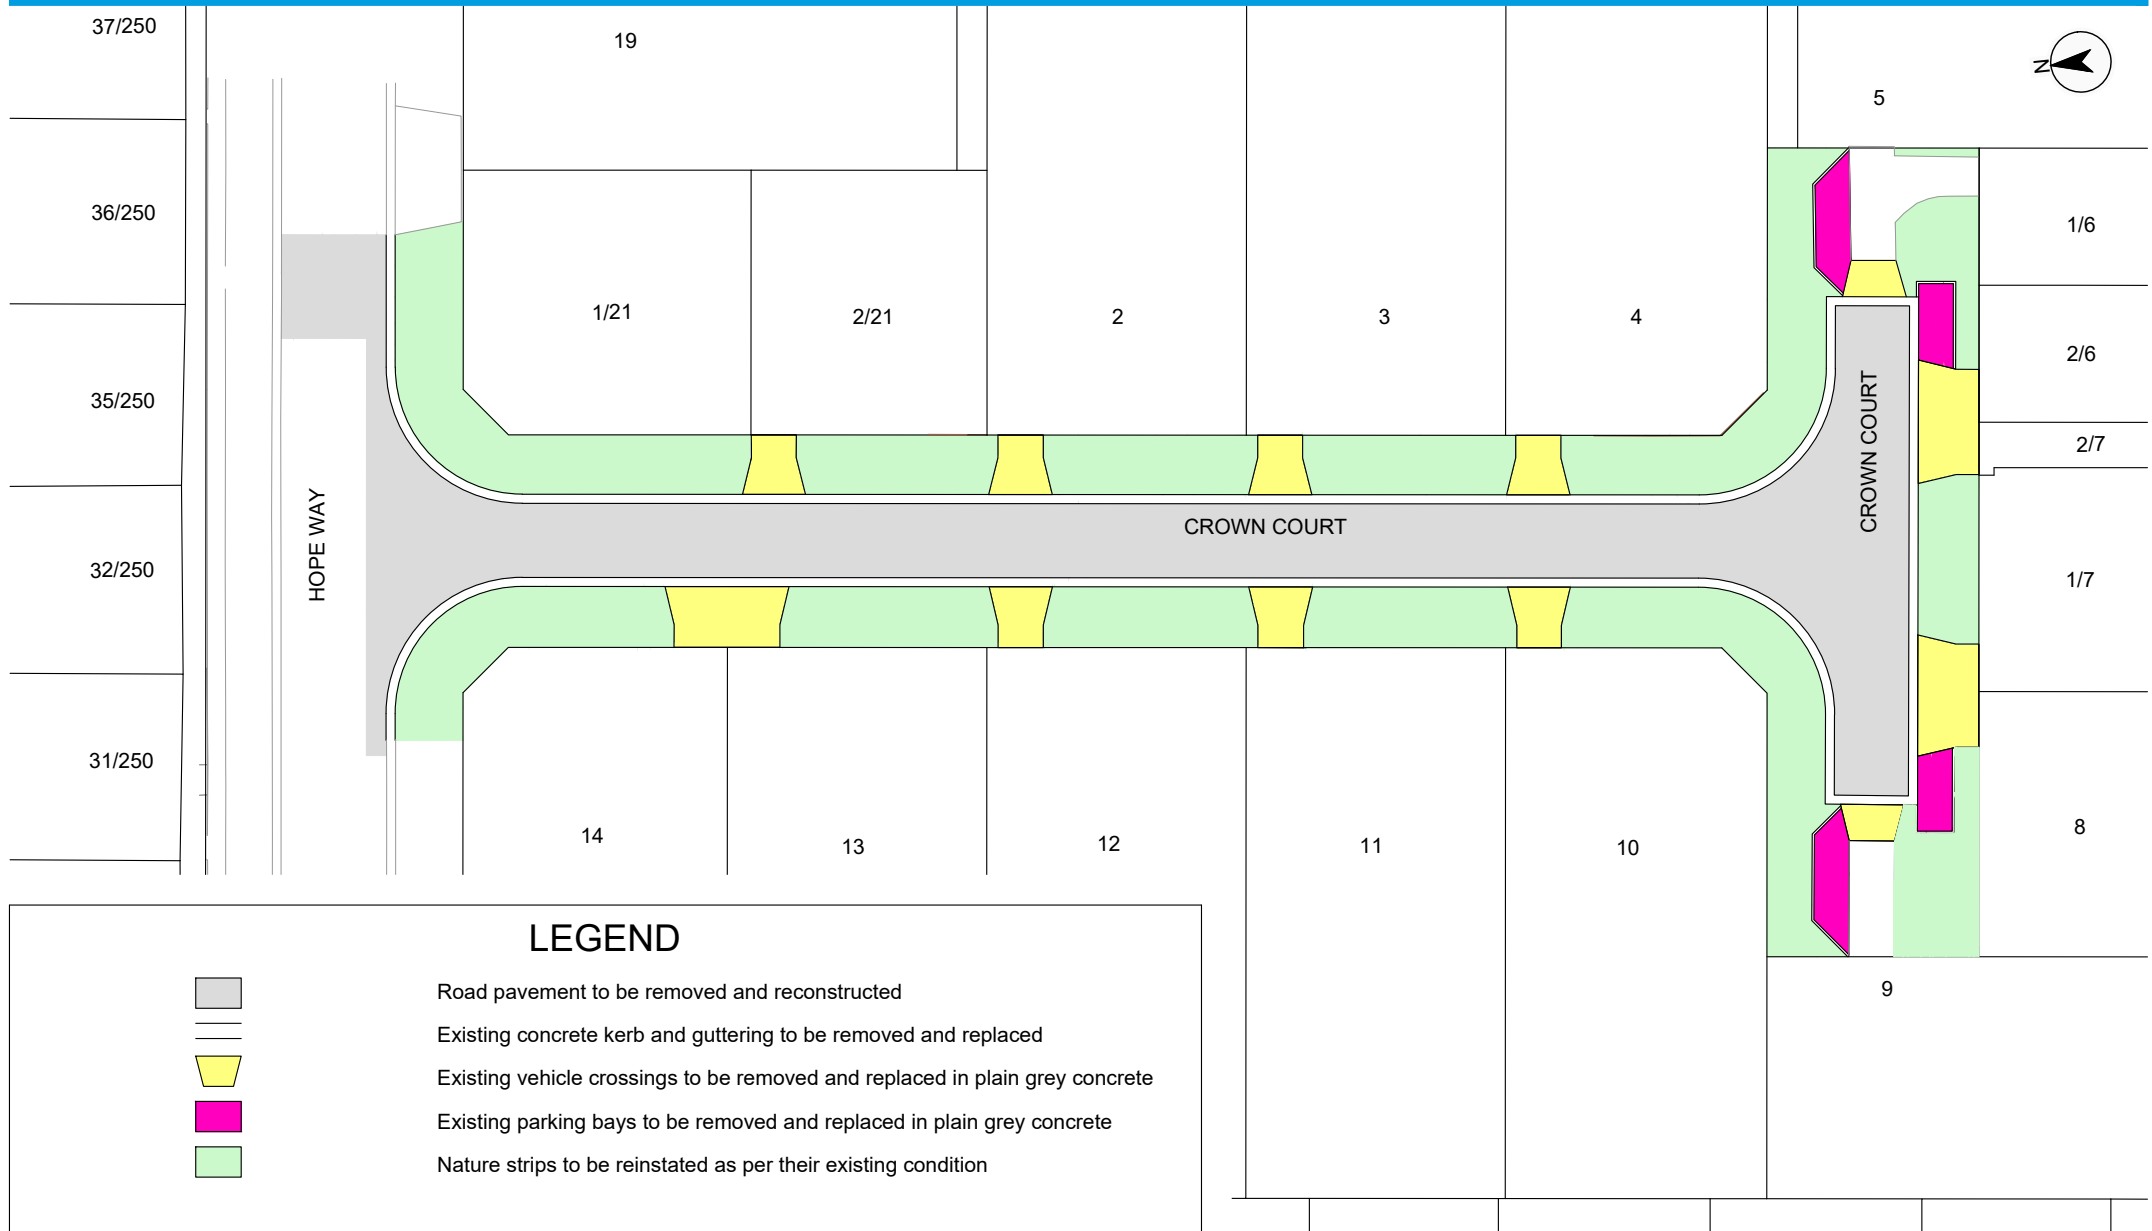

Published: 06 JANUARY 2024

Note: This plan is conceptual only and produced for community consultation

For more information on this project contact: Adrian Debrincat (03) 9742 0774
Adrian.Debrincat@wyndham.vic.gov.au

To keep up to date with all of Wyndham's capital works projects visit:
www.wyndham.vic.gov.au/capitalworksdashboard

