


RECONSTRUCTION OF TARRAGON DRIVE

TARNEIT

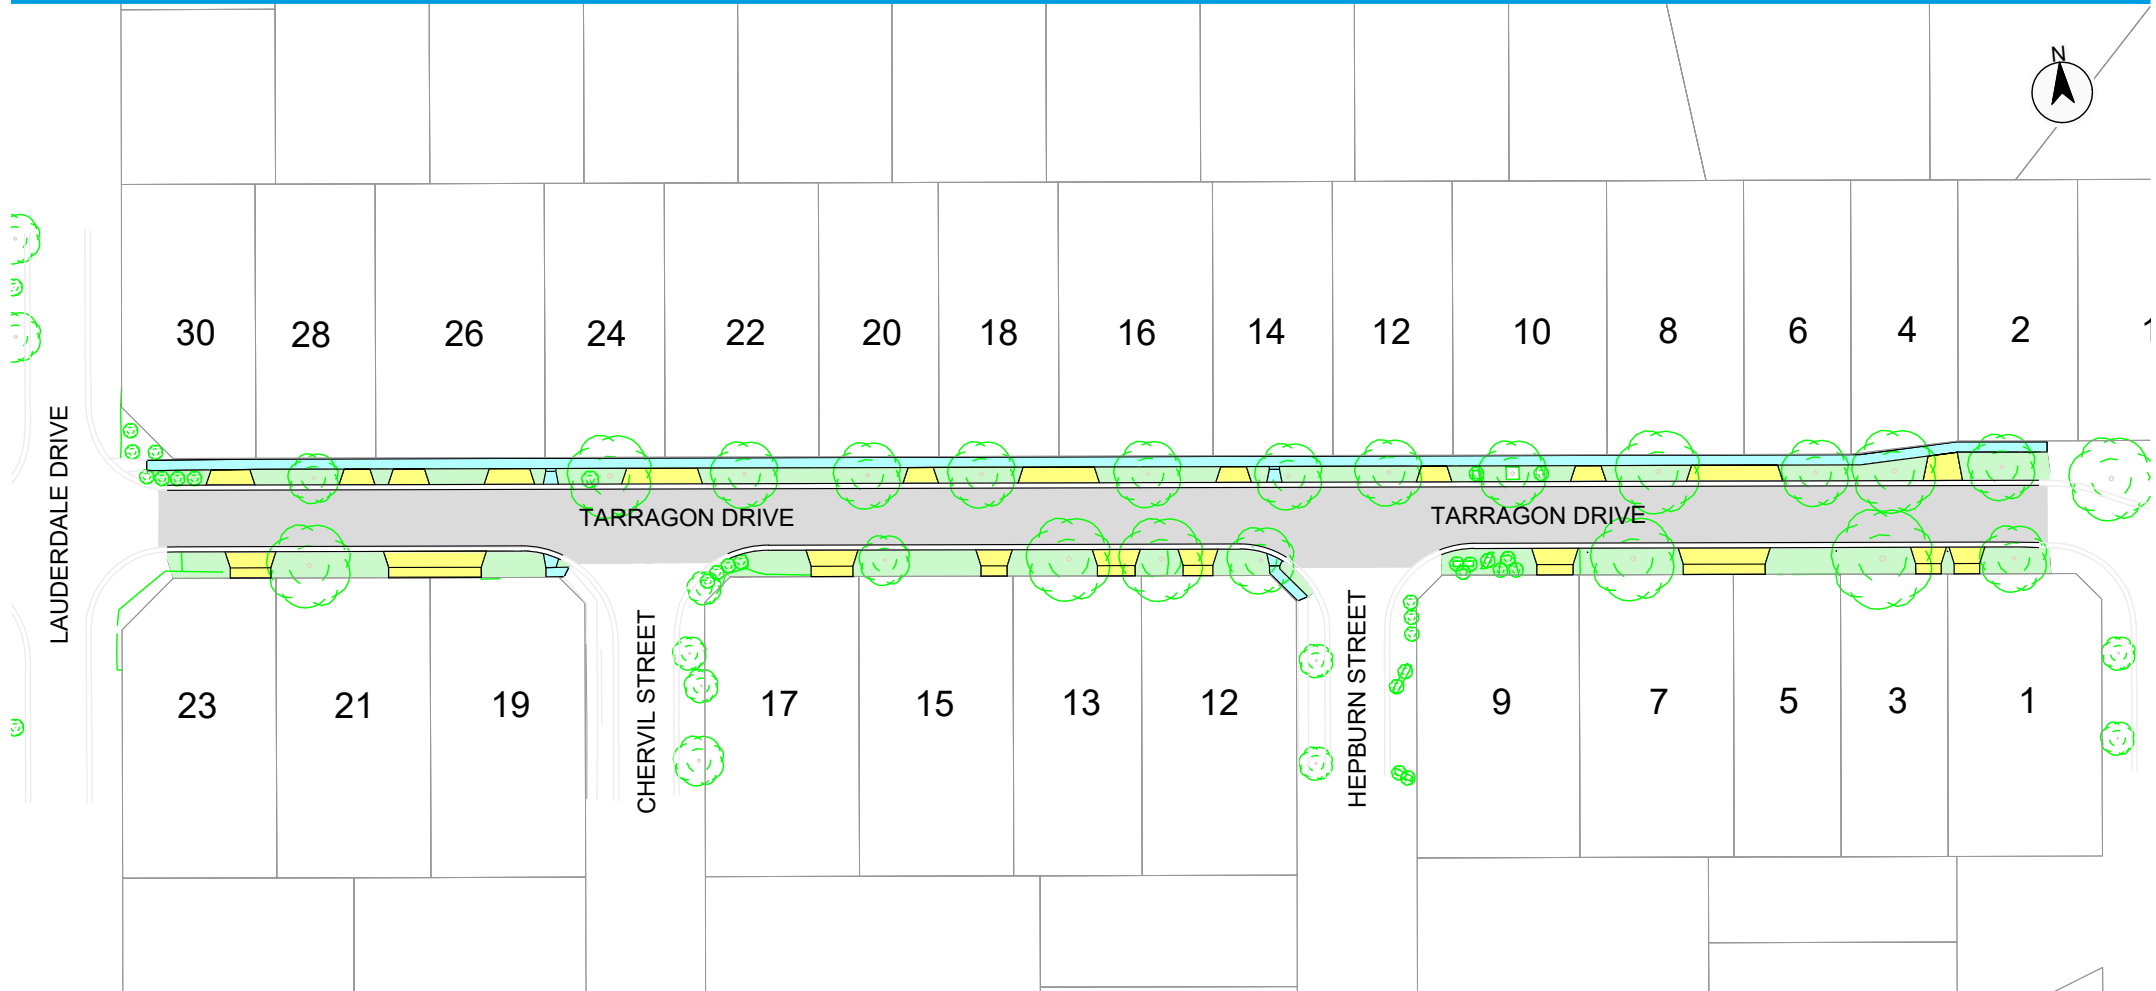

LEGEND

- Road pavement to be removed and reconstructed
- Existing footpath to be removed and new footpath to be constructed
- Existing concrete kerb and guttering to be removed and replaced
- Existing vehicle crossings to be removed and replaced in plain grey concrete
- Nature strips to be reinstated to their existing condition, as per councils nature strip guidelines

Published: 08 JANUARY 2025

Note: This plan is conceptual only and produced for community consultation

For more information
on this project contact: Adrian Debrincat
(03) 9742 0774
adrian.debrincat@wyndham.vic.gov.au

To keep up to date with all of Wyndham's
capital works projects visit:
www.wyndham.vic.gov.au/capitalworksdashboard

