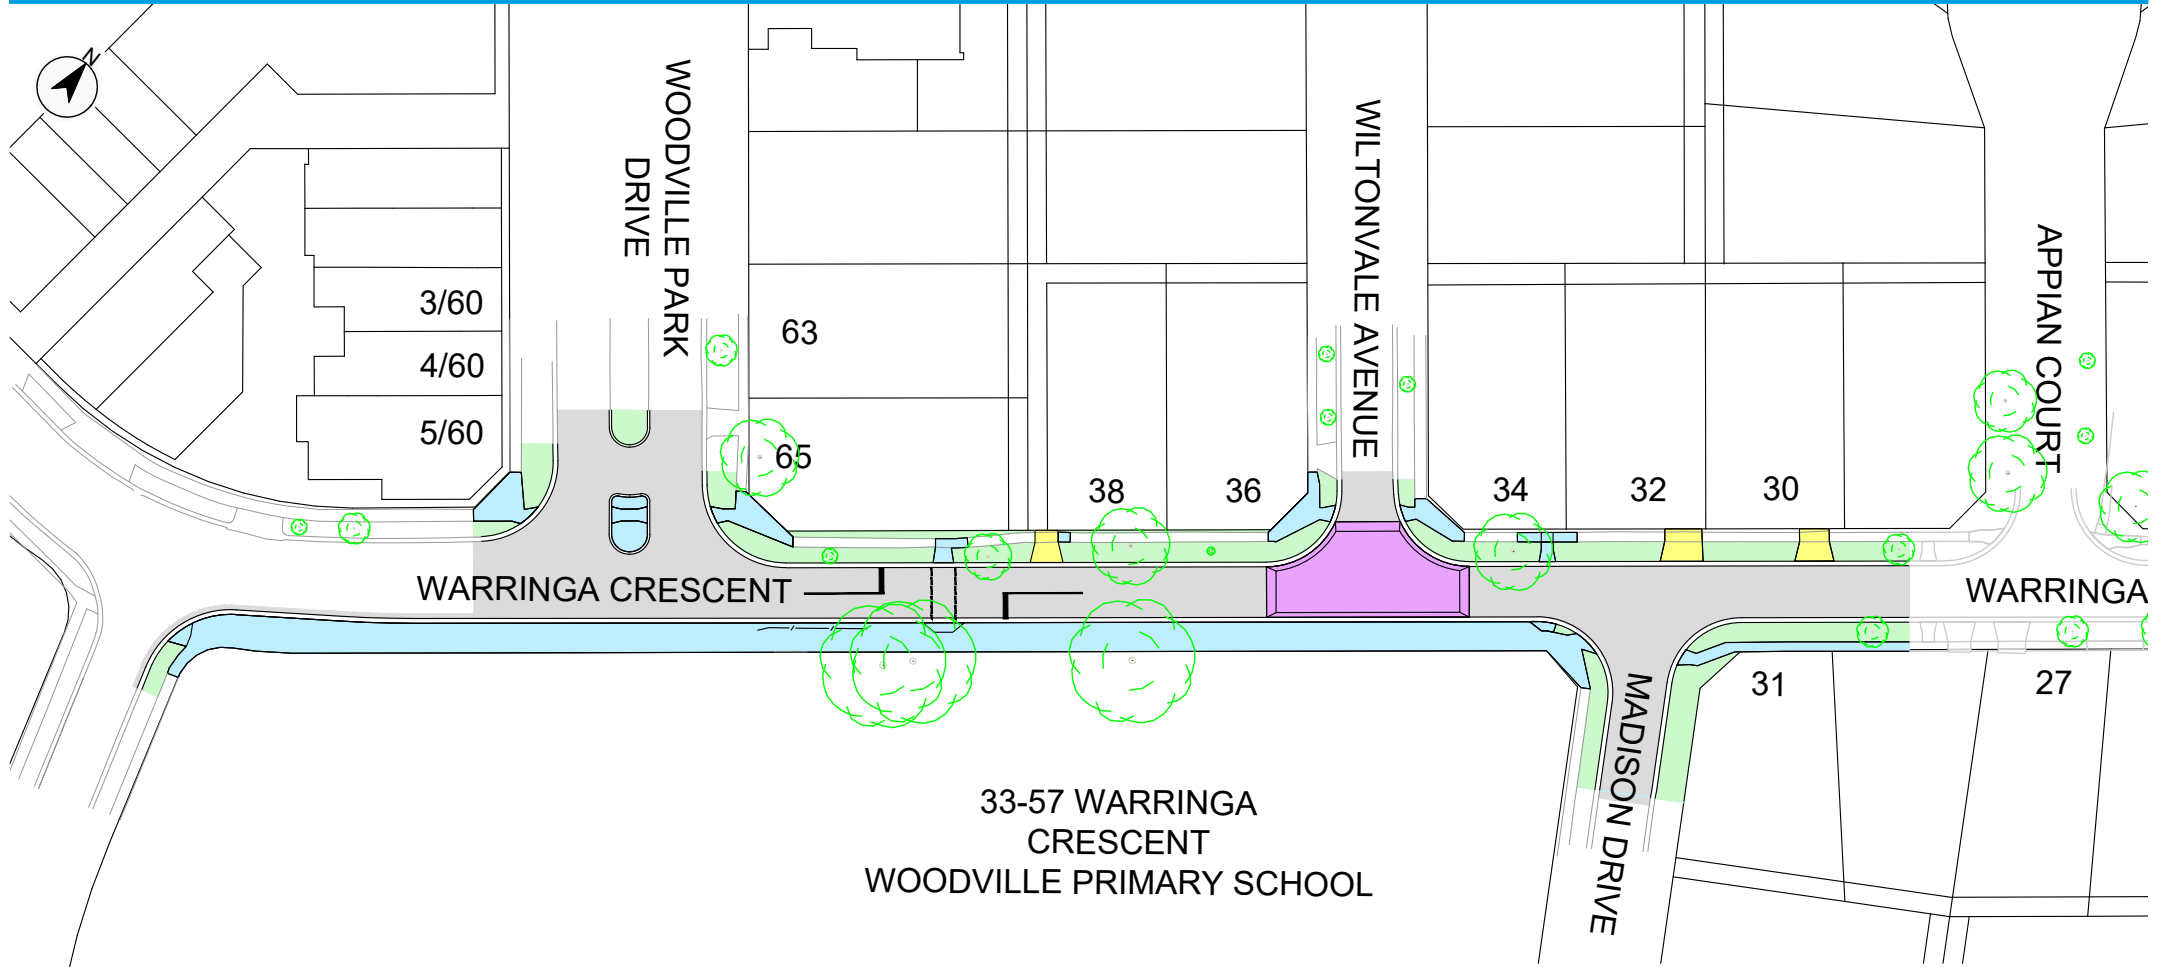


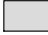




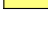
RECONSTRUCTION OF WARRINGA CRESCENT (STAGE 2)

WOODVILLE PARK DRIVE (EAST) TO APPIAN COURT, HOPPERS CROSSING



33-57 WARRINGA CRESCENT
WOODVILLE PRIMARY SCHOOL

LEGEND

-  Road pavement to be removed and reconstructed
-  Existing concrete kerb and guttering to be removed and replaced
-  Existing footpath to be removed and new footpath to be constructed
-  Nature strips to be reinstated as per their existing condition, in line with council's nature strip landscaping guidelines
-  Construct raised safety platform
-  Existing vehicle crossings to be removed and replaced in plain grey concrete

Note: This plan is conceptual only and produced for community consultation. This plan is subject to change without notice prior to construction.

Published: 06 JANUARY 2025

For more information
on this project contact: Adrian Debrincat
(03) 9742 0774
adrian.debrincat@wyndham.vic.gov.au

To keep up to date with all of Wyndham's
capital works projects visit:
www.wyndham.vic.gov.au/capitalworksdashboard