


1 LOG STEPPER (SINGLE)
TYPICAL DETAIL

1:10

NOTE:

1. CLASS 1 TIMBER LOG CUT-OFF ROUNDS 300mm Ø MINIMUM OF HALF OF TOTAL LENGTH BELOW GROUND LEVEL, 100mm - 400mm ABOVE GROUND.
2. ALL SPACINGS OF TIMBER LOGS MUST BE GREATER THAN 230mm OR BETWEEN 75mm - 85mm OR FLUSH TO PREVENT HEAD AND FINGER ENTRAPMENT.
3. NO SPLITTING OF TIMBER WILL BE ACCEPTABLE PRIOR TO HANDOVER.
4. TIMBER TO BE GREYED OFF AND AGED APPROPRIATELY TO MINIMISE SHRINKING.
5. MULCH DEPTHS INDICATED TO BE MAINTAINED AT ALL TIMES.
6. BITUMEN SEAL LOGS WHERE IN CONTACT WITH THE GROUND.

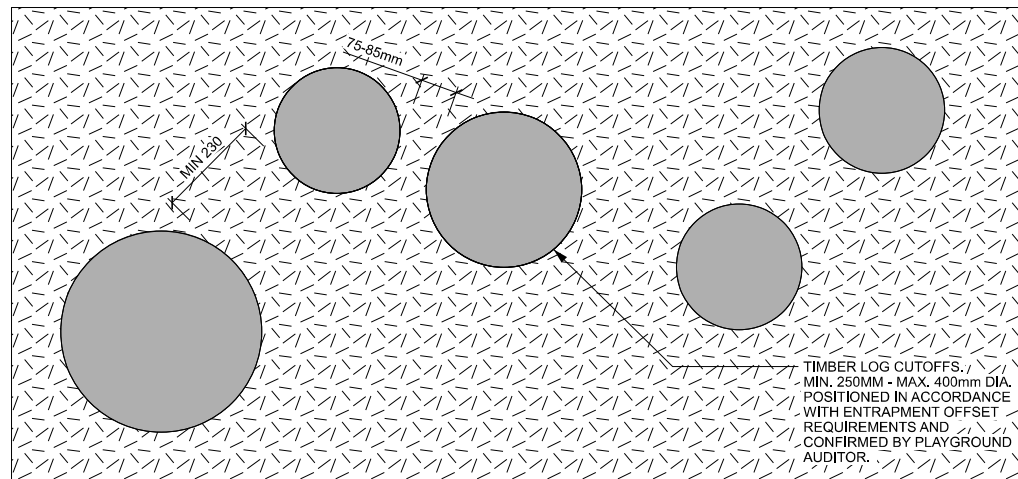

2 LOG STEPPER (CLUSTER)
TYPICAL DETAIL

1:10

REV.	DESCRIPTION	DATE	DRN	CHKD
1	PRELIMINARY	11.08.23	M.M.	R.D.
2	PRELIMINARY	01.11.23	S.W.	R.D.
3	PRELIMINARY	14.12.23	M.M.	R.D.
4	COUNCIL ISSUE	12.07.24	M.M.	R.D.

NOTES

- ALL MEASUREMENTS ARE IN MILLIMETRES UNLESS OTHERWISE STATED.
- REFER WYNDHAM CITY COUNCIL WEBSITE TO ENSURE DRAWINGS ARE THE LATEST REVISION.
- DRAWINGS ARE CONCEPT ONLY AND NOT SPECIFIC TO ANY SITE OR SITE CONDITIONS.
- DRAWINGS CONTAIN TYPICAL ENGINEERING DETAIL FOR INFORMATION ONLY AND WILL REQUIRE PROJECT AND SITE SPECIFIC STRUCTURAL ENGINEERING AND OR SHOP DRAWINGS.
- DRAWINGS WILL BE SUBJECT TO CHANGE THROUGHOUT DESIGN AND CONSTRUCTION PROCESS.
- OVERALL LAYOUT, SIZE AND THEME WILL NOT CHANGE.
- THE DESIGN ASSUMES THAT THE DESIGN WILL BE DEVELOPED AND CONSTRUCTED BY A SUITABLY QUALIFIED CONTRACTOR WITH MINIMUM 10 YEARS RELEVANT INDUSTRY EXPERIENCE.




STANDARD DETAIL - LANDSCAPE

NATURE PLAY
VERTICAL STEPPER LOG
SHEET 1 OF 1

STATUS	COUNCIL ISSUE	NOT FOR CONSTRUCTION
SCALE	AS SHOWN	DATE
DWG No.	OS 403	REV

NOTE:
WHERE SUBGRADE ISN'T NATURAL GROUND/CLAY, BOULDER TO BE IN CONCRETE FOOTING. DETAILS TO BE CONFIRMED AND PROVIDED BY PROJECT ENGINEER.

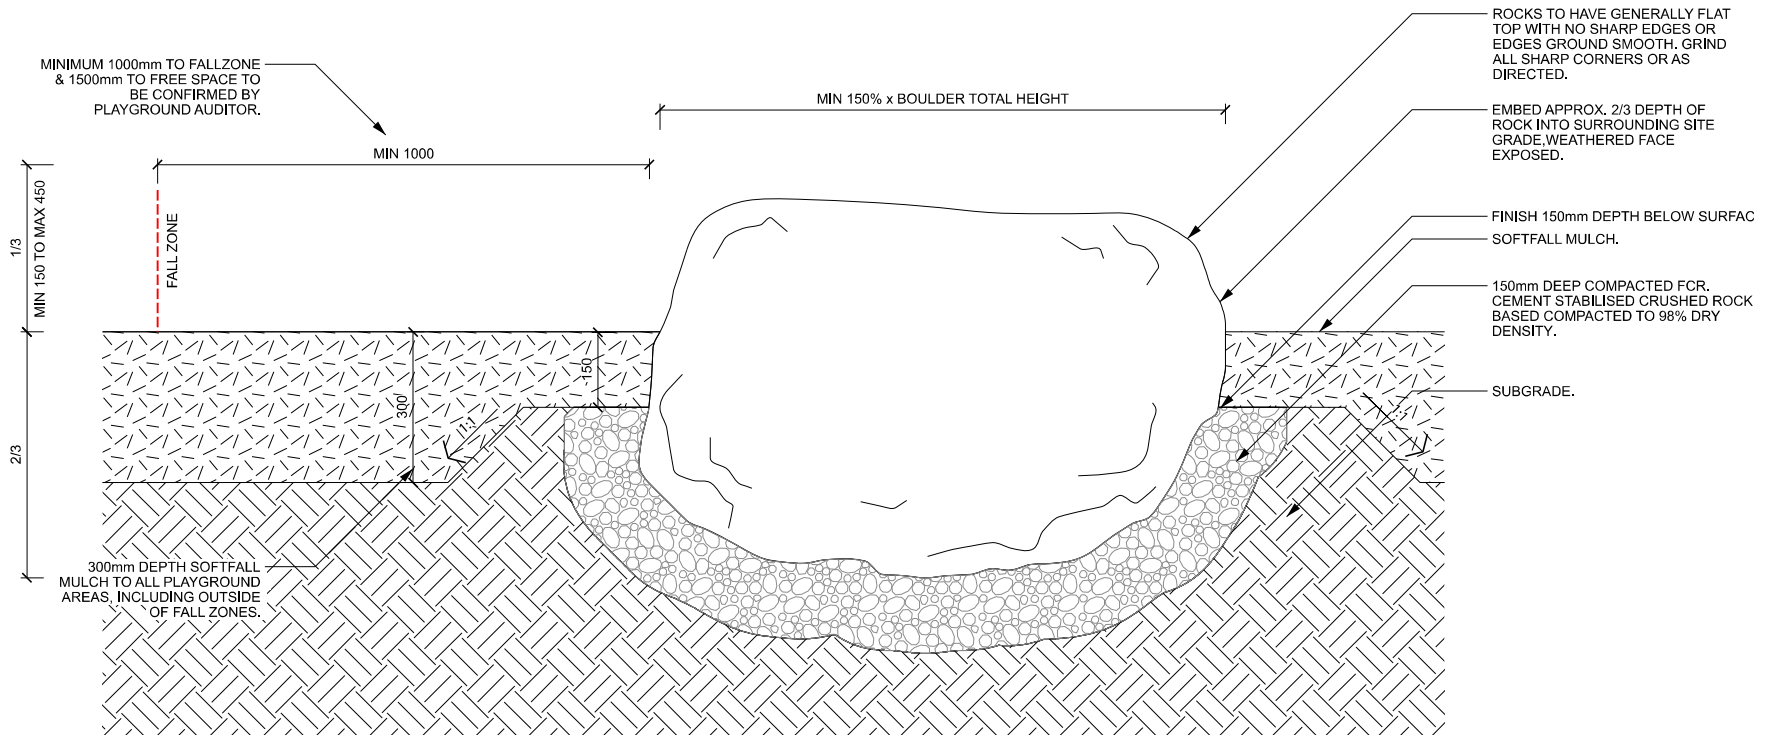

1 BOULDER IN SOFTFALL MULCH
TYPICAL DETAIL

1:10

REV.	DESCRIPTION	DATE	DRN	CHKD
1	PRELIMINARY	11.08.23	M.M.	R.D.
2	PRELIMINARY	22.11.23	S.W.	R.D.
3	PRELIMINARY	14.12.23	M.M.	R.D.
4	COUNCIL ISSUE	12.07.24	M.M.	R.D.

NOTES

- ALL MEASUREMENTS ARE IN MILLIMETRES UNLESS OTHERWISE STATED.
- REFER WYNDHAM CITY COUNCIL WEBSITE TO ENSURE DRAWINGS ARE THE LATEST REVISION.
- DRAWINGS ARE CONCEPT ONLY AND NOT SPECIFIC TO ANY SITE OR SITE CONDITIONS.
- DRAWINGS CONTAIN TYPICAL ENGINEERING DETAIL FOR INFORMATION ONLY AND WILL REQUIRE PROJECT AND SITE SPECIFIC STRUCTURAL ENGINEERING AND OR SHOP DRAWINGS.
- DRAWINGS WILL BE SUBJECT TO CHANGE THROUGHOUT DESIGN AND CONSTRUCTION PROCESS.
- OVERALL LAYOUT, SIZE AND THEME WILL NOT CHANGE.
- THE DESIGN ASSUMES THAT THE DESIGN WILL BE DEVELOPED AND CONSTRUCTED BY A SUITABLY QUALIFIED CONTRACTOR WITH MINIMUM 10 YEARS RELEVANT INDUSTRY EXPERIENCE.



STANDARD DETAIL - LANDSCAPE
NATURE PLAY
STAND-ALONE BOULDER
SHEET 1 OF 1

STATUS	COUNCIL ISSUE	NOT FOR CONSTRUCTION
SCALE		DATE
AS SHOWN		11.08.2023
DWG No.		REV
OS 404		4

A3