


NOTE: FOOTING MAY BE REQUIRED DUE TO SITE CONDITIONS. TO BE CONFIRMED BY PROJECT ENGINEER AND CONFIRMED WITH GEOTECHNICAL ENGINEER.

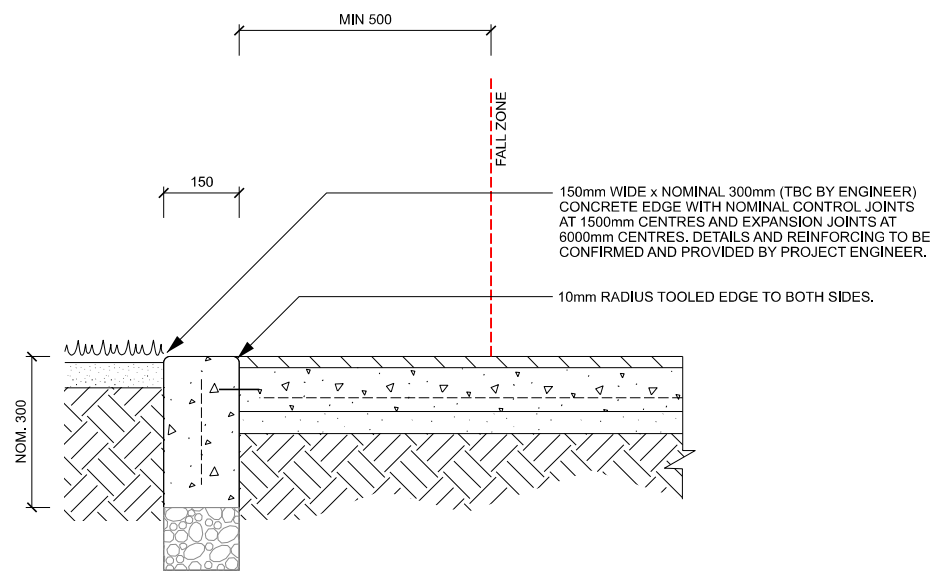

1 CONCRETE EDGE TYPICAL DETAIL 1:10

REV.	DESCRIPTION	DATE	DRN	CHKD
1	PRELIMINARY	11.08.23	M.M.	R.D.
2	PRELIMINARY	01.11.23	S.W.	R.D.
3	PRELIMINARY	14.12.23	M.M.	R.D.
4	COUNCIL ISSUE	12.07.24	M.M.	R.D.

**NOTES**

- ALL MEASUREMENTS ARE IN MILLIMETRES UNLESS OTHERWISE STATED.
- REFER WYNDHAM CITY COUNCIL WEBSITE TO ENSURE DRAWINGS ARE THE LATEST REVISION.
- DRAWINGS ARE CONCEPT ONLY AND NOT SPECIFIC TO ANY SITE OR SITE CONDITIONS.
- DRAWINGS CONTAIN TYPICAL ENGINEERING DETAIL FOR INFORMATION ONLY AND WILL REQUIRE PROJECT AND SITE SPECIFIC STRUCTURAL ENGINEERING AND OR SHOP DRAWINGS.
- DRAWINGS WILL BE SUBJECT TO CHANGE THROUGHOUT DESIGN AND CONSTRUCTION PROCESS.
- OVERALL LAYOUT, SIZE AND THEME WILL NOT CHANGE.
- THE DESIGN ASSUMES THAT THE DESIGN WILL BE DEVELOPED AND CONSTRUCTED BY A SUITABLY QUALIFIED CONTRACTOR WITH MINIMUM 10 YEARS RELEVANT INDUSTRY EXPERIENCE.




STANDARD DETAIL - LANDSCAPE

**OPEN SPACE EDGING**

**CONCRETE EDGE**


**SHEET 1 OF 1**

STATUS	COUNCIL ISSUE	NOT FOR CONSTRUCTION
SCALE		DATE
AS SHOWN		11.08.2023
DWG No.		REV
OS R551		4

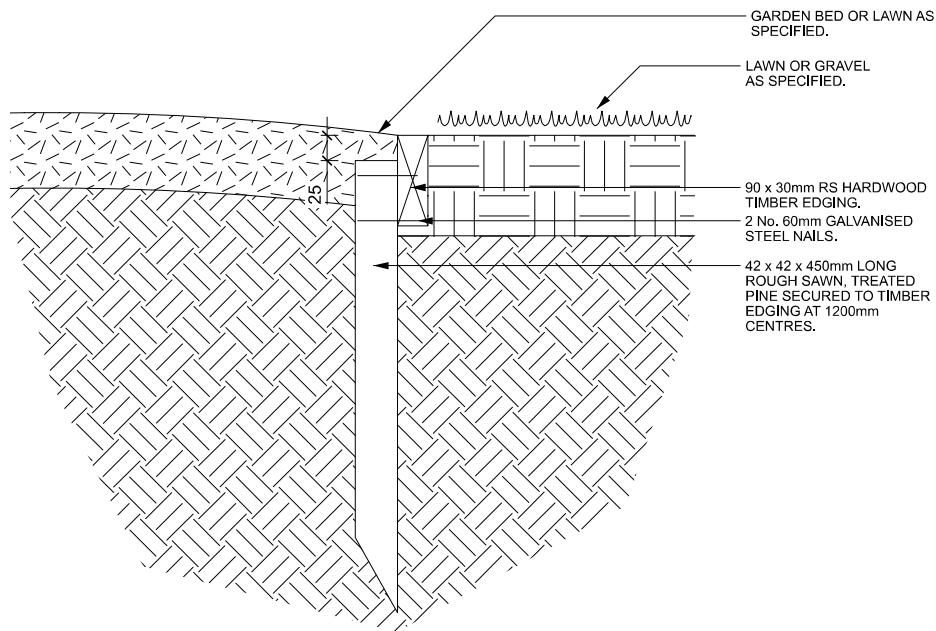

1 TIMBER EDGE TYPE 1  
TYPICAL DETAIL

1:5

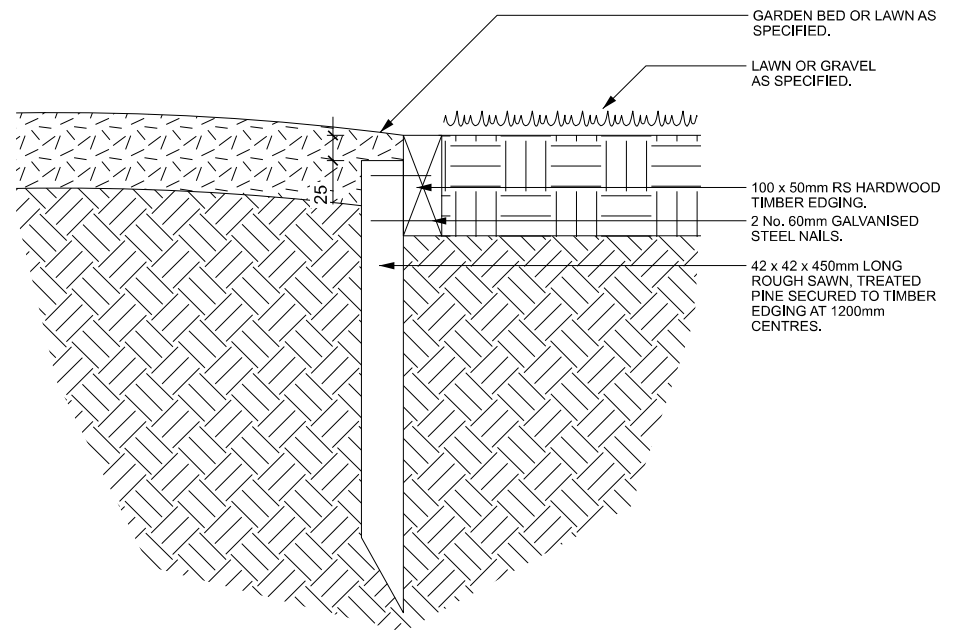

2 TIMBER EDGE TYPE 2  
TYPICAL DETAIL

1:5

REV.	DESCRIPTION	DATE	DRN	CHKD
1	PRELIMINARY	11.08.23	M.M.	R.D.
2	PRELIMINARY	22.11.23	S.W.	R.D.
3	COUNCIL ISSUE	12.07.24	M.M.	R.D.

**NOTES**

- ALL MEASUREMENTS ARE IN MILLIMETRES UNLESS OTHERWISE STATED.
- REFER WYNDHAM CITY COUNCIL WEBSITE TO ENSURE DRAWINGS ARE THE LATEST REVISION.
- DRAWINGS ARE CONCEPT ONLY AND NOT SPECIFIC TO ANY SITE OR SITE CONDITIONS.
- DRAWINGS CONTAIN TYPICAL ENGINEERING DETAIL FOR INFORMATION ONLY AND WILL REQUIRE PROJECT AND SITE SPECIFIC STRUCTURAL ENGINEERING AND OR SHOP DRAWINGS.
- DRAWINGS WILL BE SUBJECT TO CHANGE THROUGHOUT DESIGN AND CONSTRUCTION PROCESS.
- OVERALL LAYOUT, SIZE AND THEME WILL NOT CHANGE.
- THE DESIGN ASSUMES THAT THE DESIGN WILL BE DEVELOPED AND CONSTRUCTED BY A SUITABLY QUALIFIED CONTRACTOR WITH MINIMUM 10 YEARS RELEVANT INDUSTRY EXPERIENCE.




STANDARD DETAIL - LANDSCAPE

OPEN SPACE EDGING  
TIMBER EDGE  
SHEET 1 OF 1

STATUS COUNCIL ISSUE NOT FOR CONSTRUCTION

SCALE	DATE
AS SHOWN	11.08.2023
DWG No.	REV
OS 552	3

A3

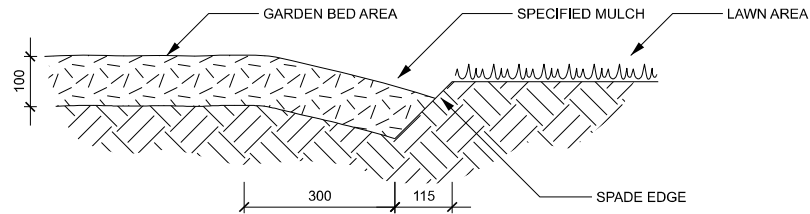

1 SPADE EDGING  
TYPICAL DETAIL 1:10

REV.	DESCRIPTION	DATE	DRN	CHKD
1	PRELIMINARY	11.08.23	M.M.	R.D.
2	PRELIMINARY	22.11.23	S.W.	R.D.
3	COUNCIL ISSUE	12.07.24	M.M.	R.D.

**NOTES**

- ALL MEASUREMENTS ARE IN MILLIMETRES UNLESS OTHERWISE STATED.
- REFER WYNDHAM CITY COUNCIL WEBSITE TO ENSURE DRAWINGS ARE THE LATEST REVISION.
- DRAWINGS ARE CONCEPT ONLY AND NOT SPECIFIC TO ANY SITE OR SITE CONDITIONS.
- DRAWINGS CONTAIN TYPICAL ENGINEERING DETAIL FOR INFORMATION ONLY AND WILL REQUIRE PROJECT AND SITE SPECIFIC STRUCTURAL ENGINEERING AND OR SHOP DRAWINGS.
- DRAWINGS WILL BE SUBJECT TO CHANGE THROUGHOUT DESIGN AND CONSTRUCTION PROCESS.
- OVERALL LAYOUT, SIZE AND THEME WILL NOT CHANGE.
- THE DESIGN ASSUMES THAT THE DESIGN WILL BE DEVELOPED AND CONSTRUCTED BY A SUITABLY QUALIFIED CONTRACTOR WITH MINIMUM 10 YEARS RELEVANT INDUSTRY EXPERIENCE.




STANDARD DETAIL - LANDSCAPE

OPEN SPACE EDGING  
SPADE EDGE  
SHEET 1 OF 1

STATUS COUNCIL ISSUE NOT FOR CONSTRUCTION

SCALE	DATE
AS SHOWN	11.08.2023
DWG No.	REV
OS 553	3

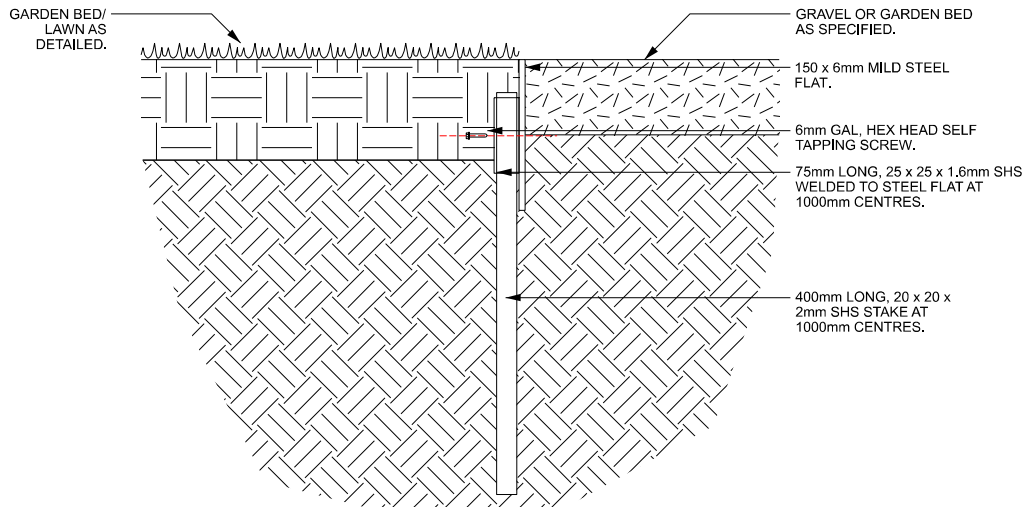

1 STEEL EDGE TYPICAL DETAIL 1:5

REV.	DESCRIPTION	DATE	DRN	CHKD
1	PRELIMINARY	11.08.23	M.M.	R.D.
2	PRELIMINARY	22.11.23	S.W.	R.D.
3	COUNCIL ISSUE	12.07.24	M.M.	R.D.

**NOTES**

- ALL MEASUREMENTS ARE IN MILLIMETRES UNLESS OTHERWISE STATED.
- REFER WYNDHAM CITY COUNCIL WEBSITE TO ENSURE DRAWINGS ARE THE LATEST REVISION.
- DRAWINGS ARE CONCEPT ONLY AND NOT SPECIFIC TO ANY SITE OR SITE CONDITIONS.
- DRAWINGS CONTAIN TYPICAL ENGINEERING DETAIL FOR INFORMATION ONLY AND WILL REQUIRE PROJECT AND SITE SPECIFIC STRUCTURAL ENGINEERING AND OR SHOP DRAWINGS.
- DRAWINGS WILL BE SUBJECT TO CHANGE THROUGHOUT DESIGN AND CONSTRUCTION PROCESS.
- OVERALL LAYOUT, SIZE AND THEME WILL NOT CHANGE.
- THE DESIGN ASSUMES THAT THE DESIGN WILL BE DEVELOPED AND CONSTRUCTED BY A SUITABLY QUALIFIED CONTRACTOR WITH MINIMUM 10 YEARS RELEVANT INDUSTRY EXPERIENCE.




STANDARD DETAIL - LANDSCAPE

OPEN SPACE EDGING  
STEEL EDGE  
SHEET 1 OF 1


STATUS COUNCIL ISSUE NOT FOR CONSTRUCTION

SCALE	DATE
AS SHOWN	11.08.2023
DWG No.	REV
OS 554	3

NOTE:  
WHERE SUBGRADE ISN'T NATURAL GROUND/CLAY, BOULDER TO BE IN CONCRETE FOOTING. DETAILS TO BE CONFIRMED AND PROVIDED BY PROJECT ENGINEER.

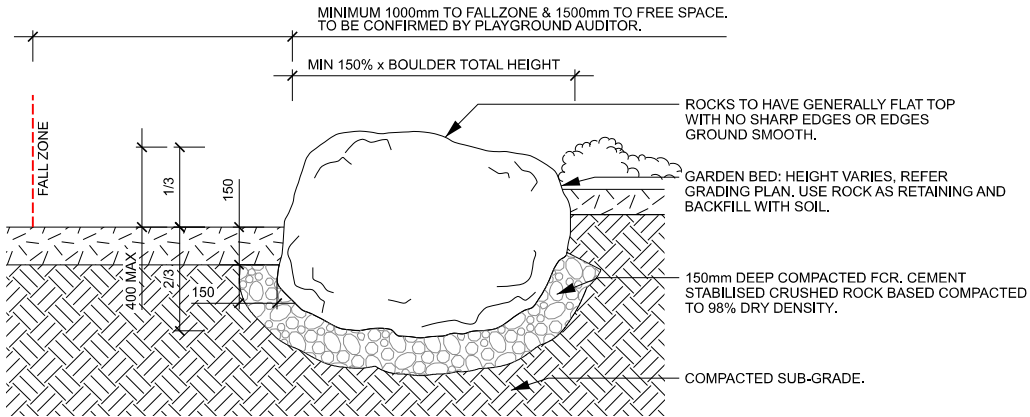

1 ROCK EDGE TYPICAL DETAIL 1:20

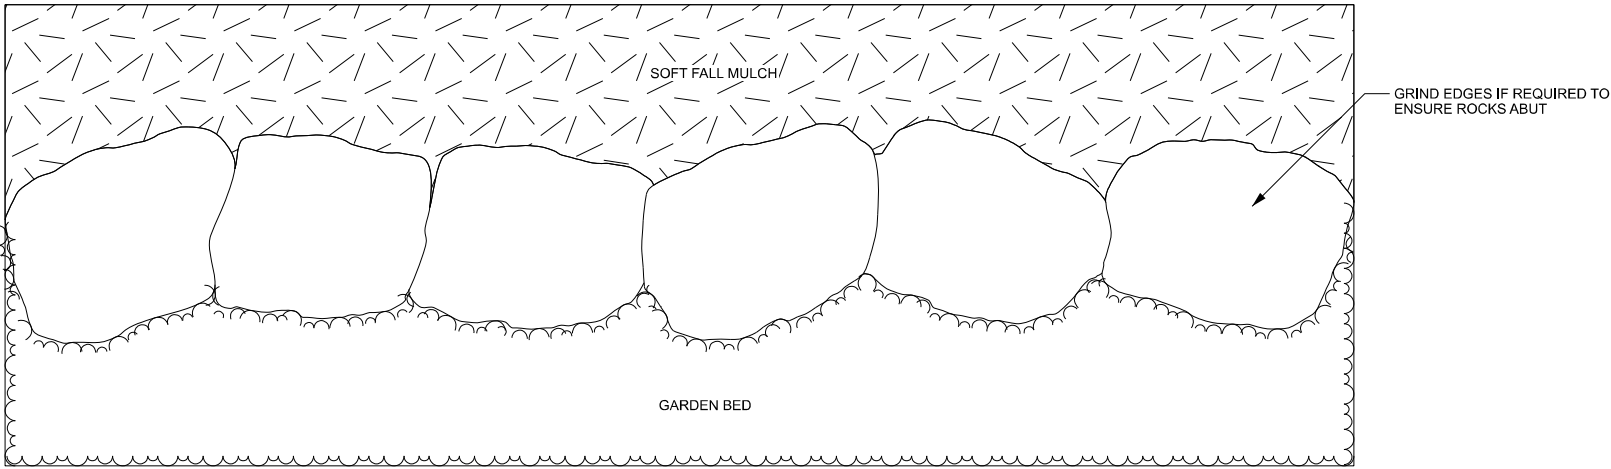

2 ROCK EDGE TYPICAL SET OUT PLAN 1:20

REV.	DESCRIPTION	DATE	DRN	CHKD
1	PRELIMINARY	11.08.23	M.M.	R.D.
2	PRELIMINARY	01.11.23	S.W.	R.D.
3	PRELIMINARY	14.12.23	M.M.	R.D.
4	COUNCIL ISSUE	12.07.24	M.M.	R.D.

**NOTES**

- ALL MEASUREMENTS ARE IN MILLIMETRES UNLESS OTHERWISE STATED.
- REFER WYNDHAM CITY COUNCIL WEBSITE TO ENSURE DRAWINGS ARE THE LATEST REVISION.
- DRAWINGS ARE CONCEPT ONLY AND NOT SPECIFIC TO ANY SITE OR SITE CONDITIONS.
- DRAWINGS CONTAIN TYPICAL ENGINEERING DETAIL FOR INFORMATION ONLY AND WILL REQUIRE PROJECT AND SITE SPECIFIC STRUCTURAL ENGINEERING AND OR SHOP DRAWINGS.
- DRAWINGS WILL BE SUBJECT TO CHANGE THROUGHOUT DESIGN AND CONSTRUCTION PROCESS.
- OVERALL LAYOUT, SIZE AND THEME WILL NOT CHANGE.
- THE DESIGN ASSUMES THAT THE DESIGN WILL BE DEVELOPED AND CONSTRUCTED BY A SUITABLY QUALIFIED CONTRACTOR WITH MINIMUM 10 YEARS RELEVANT INDUSTRY EXPERIENCE.



STANDARD DETAIL - LANDSCAPE


**OPEN SPACE EDGING**

**ROCK EDGE**

**SHEET 1 OF 2**

STATUS	COUNCIL ISSUE	NOT FOR CONSTRUCTION
SCALE		DATE
AS SHOWN		11.08.2023
DWG No.		REV
OS 555A		4

NOTE:  
 1. THE TYPE OF LOGS MUST BE CONFIRMED WITH COUNCIL AND SUSTAINABLY SOURCED PRIOR TO CONSTRUCTION.  
 2. BITUMEN SEAL LOGS WHERE IN CONTACT WITH THE GROUND.  
 3. HOLLOW LOGS NOT SUPPORTED. WHERE LOG ENDS ARE HOLLOW THE LANDSCAPE CONTRACTOR SHALL FILL WITH MORTAR LEVEL WITH THE END OF THE LOG AND APPLY MINIMUM TWO COATS OF BITUMEN PAINT TO THE LOG ENDS.  
 4. LOGS ARE TO BE FREE FROM SHARP EDGES AND SPLINTERS. ENSURE BARK IS REMOVED.  
 5. ANY LOGS LESS THAN 500mm DIA. OR SHORTER THAN 2000mm IN LENGTH TO BE IN CONCRETE FOOTING. DETAILS TO BE CONFIRMED AND PROVIDED BY PROJECT ENGINEER.

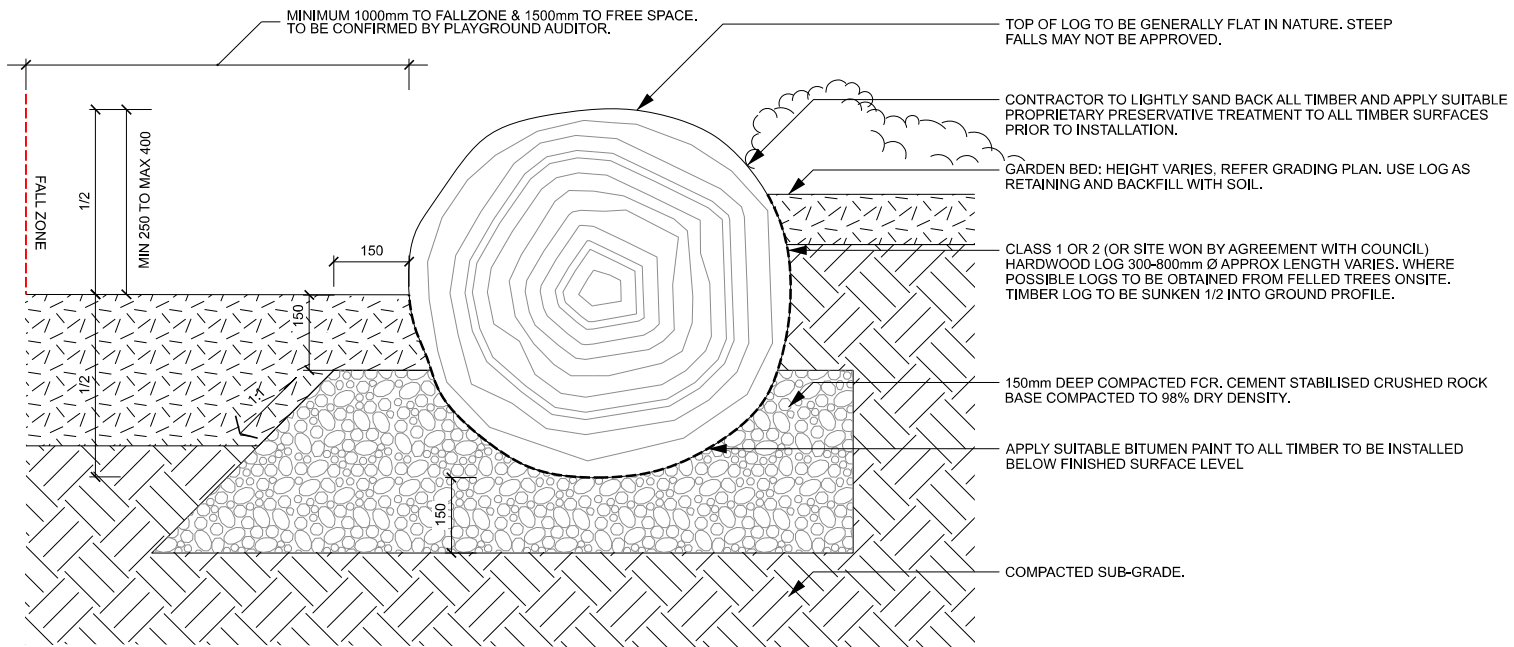

1 LOG EDGE TYPICAL DETAIL 1:10

REV.	DESCRIPTION	DATE	DRN	CHKD
1	PRELIMINARY	11.08.23	M.M.	R.D.
2	PRELIMINARY	01.11.23	S.W.	R.D.
3	PRELIMINARY	14.12.23	M.M.	R.D.
4	COUNCIL ISSUE	12.07.24	M.M.	R.D.

NOTES


- ALL MEASUREMENTS ARE IN MILLIMETRES UNLESS OTHERWISE STATED.
- REFER WYNDHAM CITY COUNCIL WEBSITE TO ENSURE DRAWINGS ARE THE LATEST REVISION.
- DRAWINGS ARE CONCEPT ONLY AND NOT SPECIFIC TO ANY SITE OR SITE CONDITIONS.
- DRAWINGS CONTAIN TYPICAL ENGINEERING DETAIL FOR INFORMATION ONLY AND WILL REQUIRE PROJECT AND SITE SPECIFIC STRUCTURAL ENGINEERING AND OR SHOP DRAWINGS.
- DRAWINGS WILL BE SUBJECT TO CHANGE THROUGHOUT DESIGN AND CONSTRUCTION PROCESS.
- OVERALL LAYOUT, SIZE AND THEME WILL NOT CHANGE.
- THE DESIGN ASSUMES THAT THE DESIGN WILL BE DEVELOPED AND CONSTRUCTED BY A SUITABLY QUALIFIED CONTRACTOR WITH MINIMUM 10 YEARS RELEVANT INDUSTRY EXPERIENCE.




STANDARD DETAIL - LANDSCAPE

OPEN SPACE EDGING  
 LOG EDGE  
 SHEET 2 OF 2

SCALE	DATE
AS SHOWN	11.08.2023
DWG No.	REV
OS 555B	4

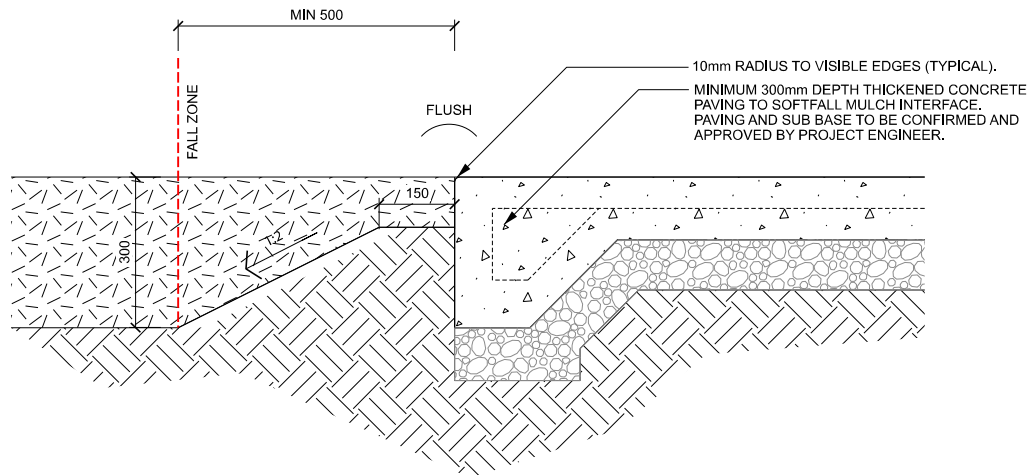

1 THICKENED CONCRETE PAVING TO SOFTFALL MULCH  
TYPICAL DETAIL  
1:10

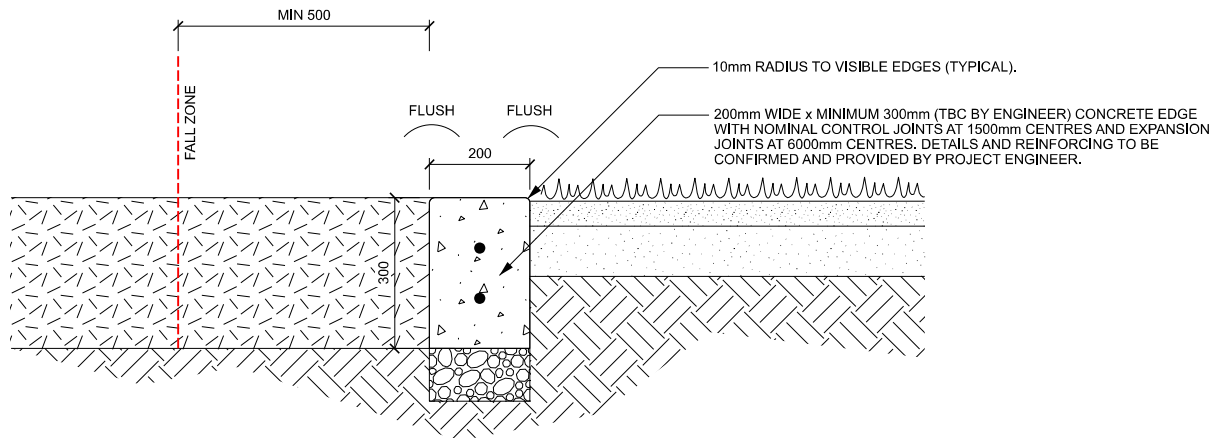

2 THICKENED CONCRETE EDGE TO SOFTFALL MULCH  
TYPICAL DETAIL  
1:10

REV.	DESCRIPTION	DATE	DRN	CHKD
1	PRELIMINARY	11.08.23	M.M.	R.D.
2	PRELIMINARY	01.11.23	S.W.	R.D.
3	PRELIMINARY	14.12.23	M.M.	R.D.
4	COUNCIL ISSUE	12.07.24	M.M.	R.D.

**NOTES**

- ALL MEASUREMENTS ARE IN MILLIMETRES UNLESS OTHERWISE STATED.
- REFER WYNDHAM CITY COUNCIL WEBSITE TO ENSURE DRAWINGS ARE THE LATEST REVISION.
- DRAWINGS ARE CONCEPT ONLY AND NOT SPECIFIC TO ANY SITE OR SITE CONDITIONS.
- DRAWINGS CONTAIN TYPICAL ENGINEERING DETAIL FOR INFORMATION ONLY AND WILL REQUIRE PROJECT AND SITE SPECIFIC STRUCTURAL ENGINEERING AND OR SHOP DRAWINGS.
- DRAWINGS WILL BE SUBJECT TO CHANGE THROUGHOUT DESIGN AND CONSTRUCTION PROCESS.
- OVERALL LAYOUT, SIZE AND THEME WILL NOT CHANGE.
- THE DESIGN ASSUMES THAT THE DESIGN WILL BE DEVELOPED AND CONSTRUCTED BY A SUITABLY QUALIFIED CONTRACTOR WITH MINIMUM 10 YEARS RELEVANT INDUSTRY EXPERIENCE.



STANDARD DETAIL - LANDSCAPE

OPEN SPACE EDGING  
THICKENED EDGE TO SOFTFALL  
SHEET 1 OF 1

STATUS COUNCIL ISSUE NOT FOR CONSTRUCTION

SCALE	DATE
AS SHOWN	11.08.2023
DWG No.	REV
OS 556	4