Existing Footpath

XXXXX Reduntant Path

Trees and vegetation

Proposed Footpath

Separate Footpath Project

Electricity pit

Telstra pit

©ৄ∕ Fire hydrant

Storm water pit

Melways reference: 202 H6

Sheet Size:

1:500

Scale:

Werribee VIC 3030

Tel: (03) 9742 0777 Fax: (03) 9741 6237

wyndhamcity

city. coast. country

City Transport

PEDESTRIAN FOOTPATH

LEATHERWOOD DRIVE

NA

Obj No:

Rev: A

Sheet No: 1 of 3

Drawing No:

Surveyed: NA

Approved:

Designed: U.PAUDEL

Arborist report added:

Date:

Date:

Date:

Date: 24_09_2024

Arborist report added:

Approved:

Drawing No:

City Transport

NA

Rev: A

Date:

Date:

FOR CONTINUATION REFER TO SHEET 1

DIAL BEFORE
YOU DIG

1:500

Scale:

Telstra pit


©ৄ∕ Fire hydrant

***** Trees and vegetation

Melways reference: 202 H6

Sheet Size:

FOR CONTINUATION REFER TO SHEET 2

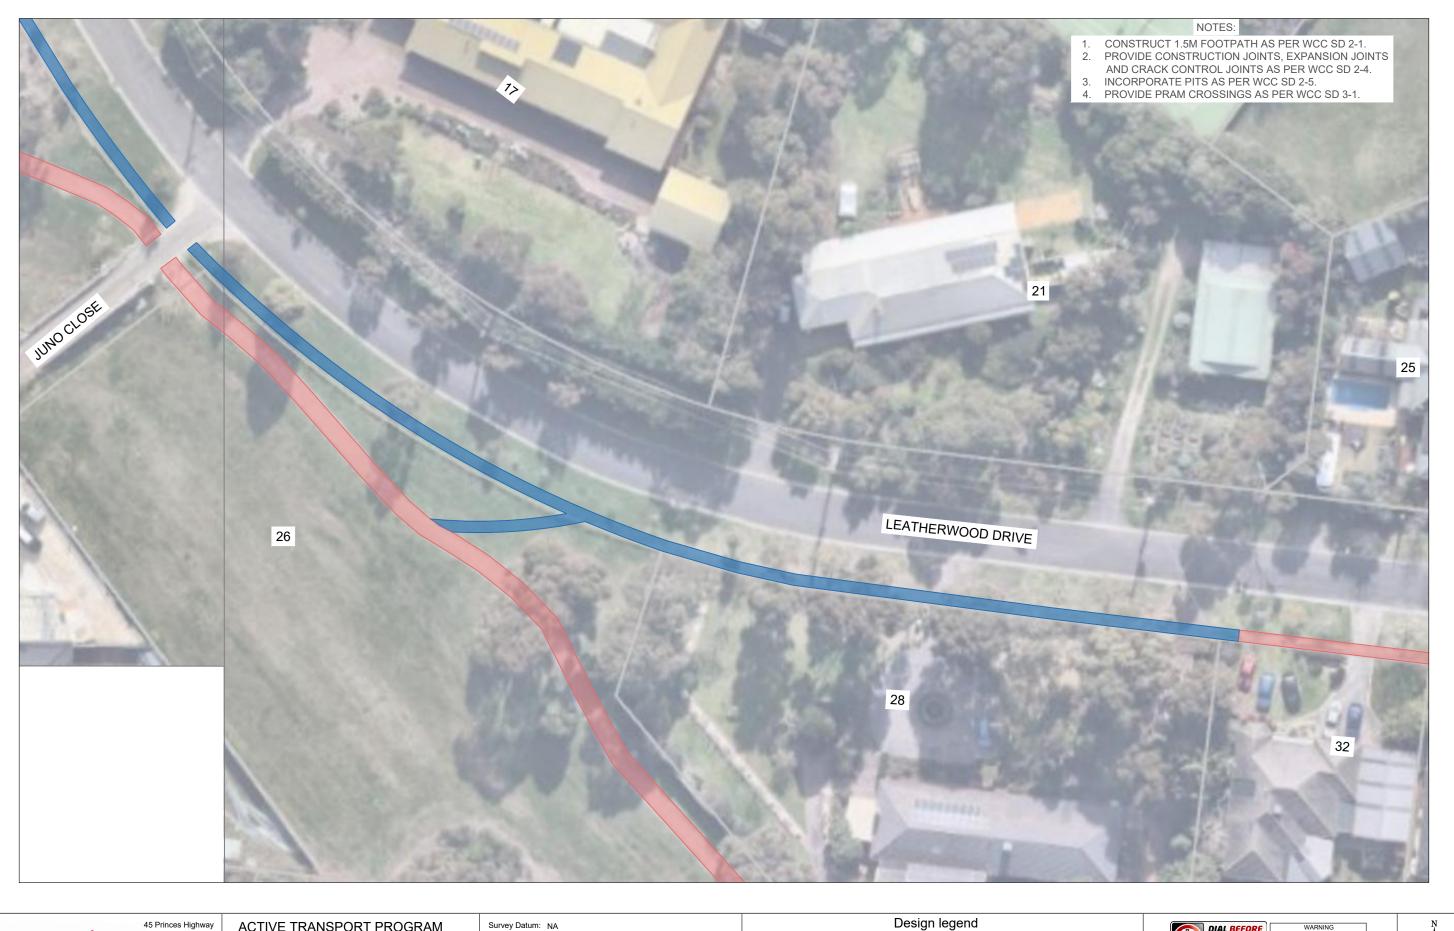



45 Princes Highway Werribee VIC 3030 Tel: (03) 9742 0777 Fax: (03) 9741 6237 Sheet No: 1 of 3

Drawing No:

City Transport

ACTIVE TRANSPORT PROGRAM PEDESTRIAN FOOTPATH LEATHERWOOD DRIVE

NA

Obj No:


Rev: A

Surveyed: NA Designed: U.PAUDEL Date: 24_09_2024 Arborist report added: Date: Approved: Date:

Survey Datum: NA



Existing Footpath Proposed Footpath Separate Footpath Project XXXXX Reduntant Path

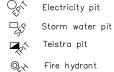

Scale:

1:500

DIAL BEFORE
YOU DIG

Melways reference: 202 H7

Sheet Size:

